


Legende

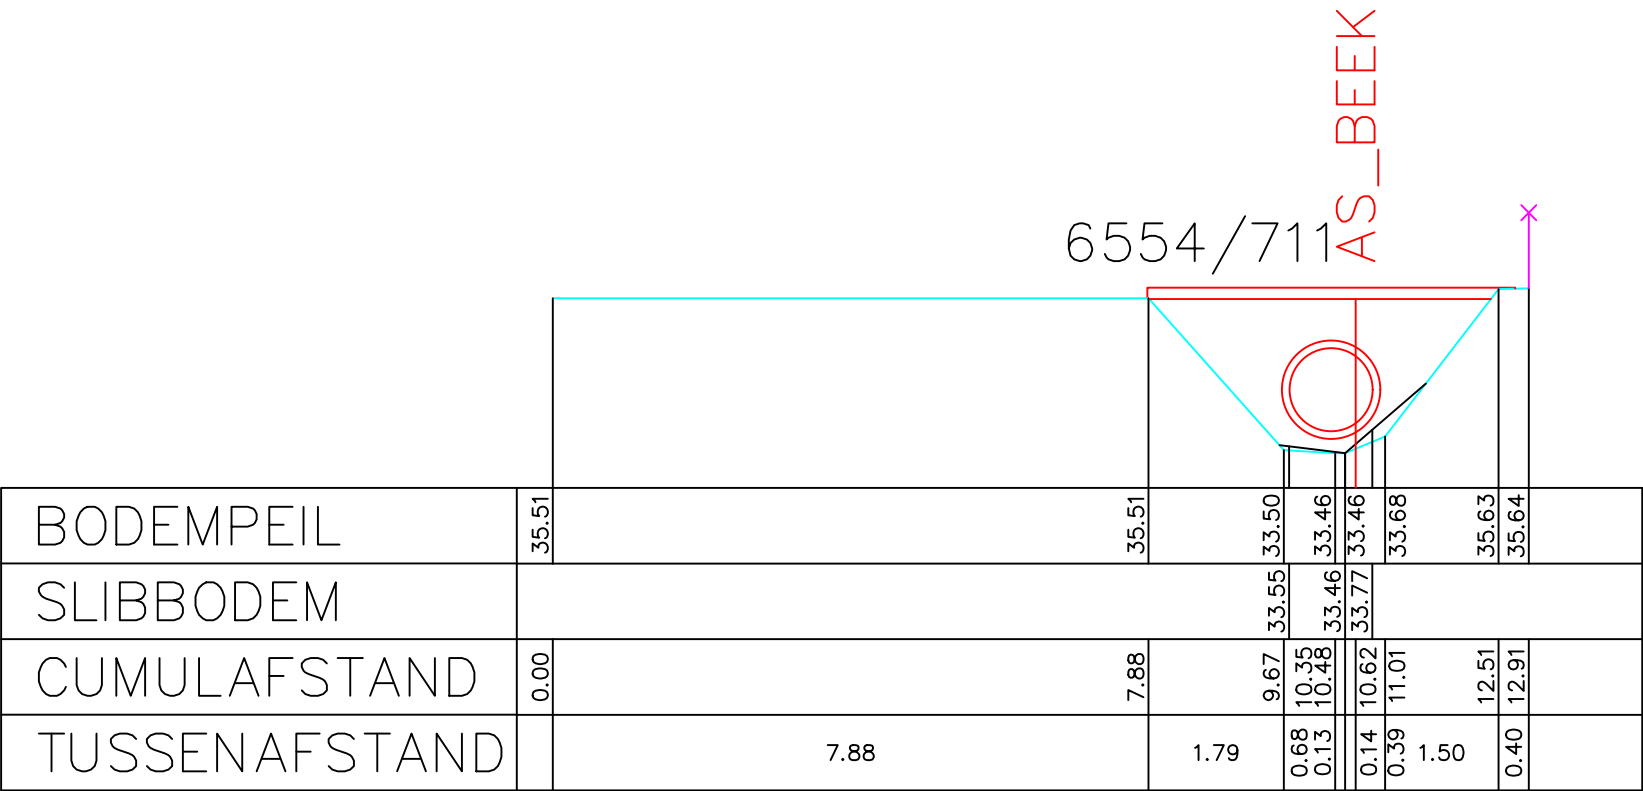

BODEMPEIL	35.51		35.51		33.50	33.46	33.46	33.68	35.63	35.64	
SLIBBODEM					33.55	33.46	33.77				
CUMULAFSTAND	0.00		7.88		9.67	10.35	10.48	10.62	11.01	12.51	12.91
TUSSENAFSTAND		7.88		1.79	0.68	0.13		0.14	0.39	1.50	0.40

Gemeente Pepingen

B1017 **Zuunbeek**

VHAG: 6554

Locatie atlaspunt (LB72): X-coördinaat: 134405,147 Y-coördinaat: 160945,0907

DWARSPROFIELPLAN

Atlaspunt - 444
Datum opmeting: 1/05/2000
Schaal: 1/100

