
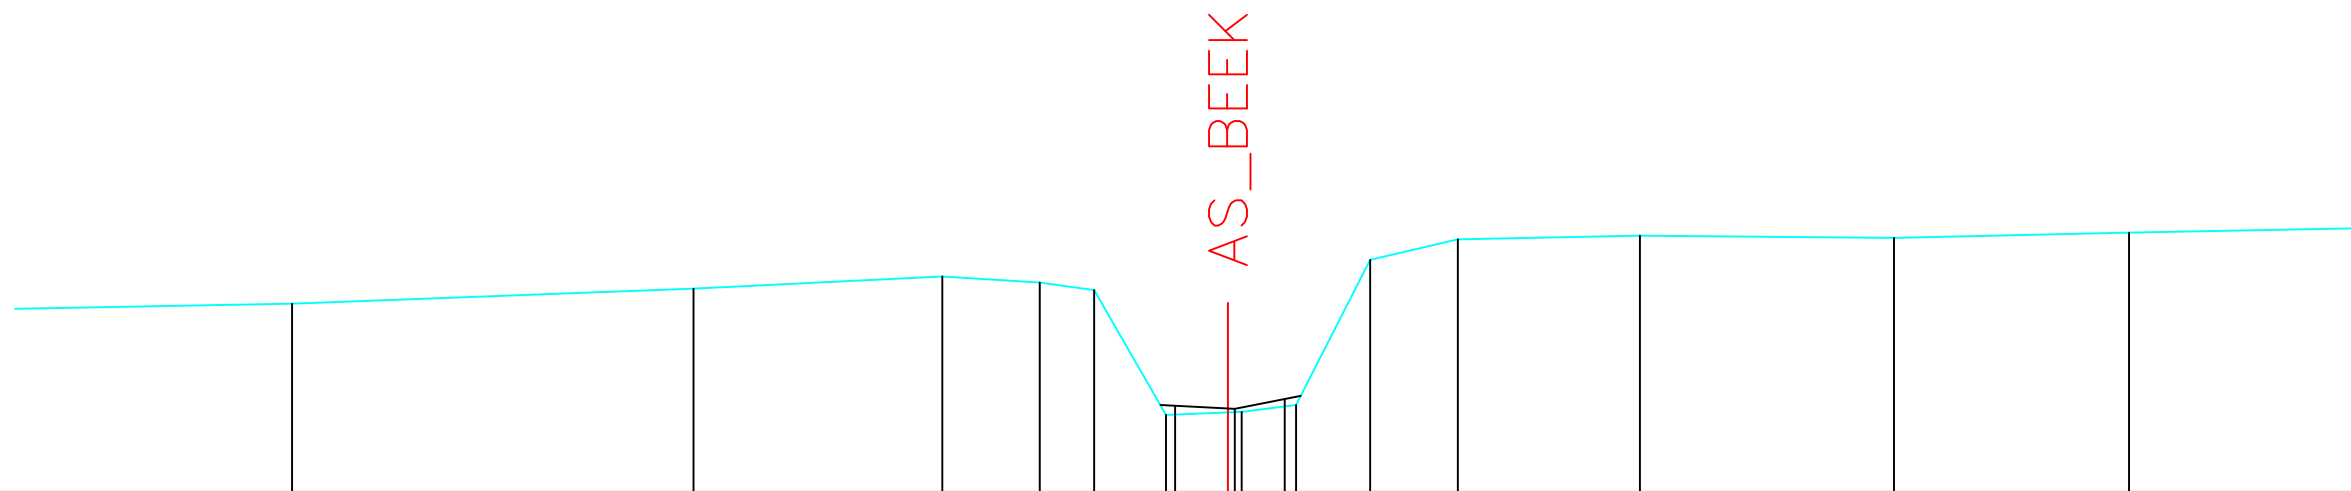


Legende

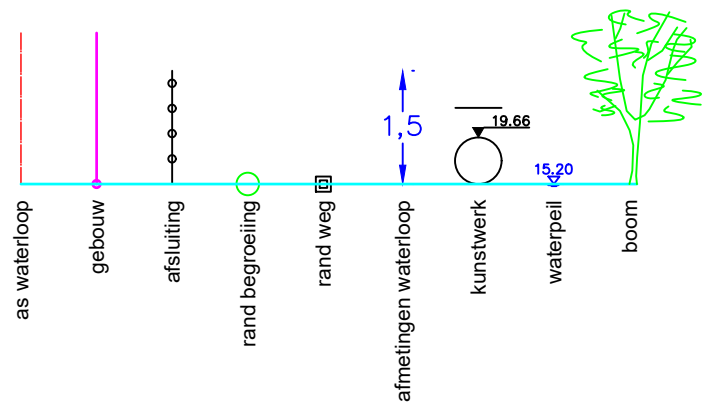

BODEMPEIL	35.49	35.69	35.85	35.77	35.67	34.02	34.06	34.15	36.07	36.34	36.39	36.36	36.43	36.49	
SLIBBODEM						34.14	34.10	34.23							
CUMULAFSTAND	9.76	15.07	18.36	19.65	20.37	21.32	22.14	22.32	23.04	24.02	25.18	27.59	30.95	34.06	37.17
TUSSENAFSTAND	5.47	5.31	3.29	1.29	0.72	0.95	0.82	0.18	0.72	0.98	1.16	2.41	3.36	3.11	3.11

Gemeente Pepingen

B1017

Zuunbeek

VHAG: 6554

Locatie ataspunt (LB72): X-coördinaat: 134253,8655 Y-coördinaat: 160954,8801

DWARSPROFIELPLAN

Atlaspunt - 449

Datum opmeting: 1/05/2000

Schaal:	1/100
---------	-------

