


Legende

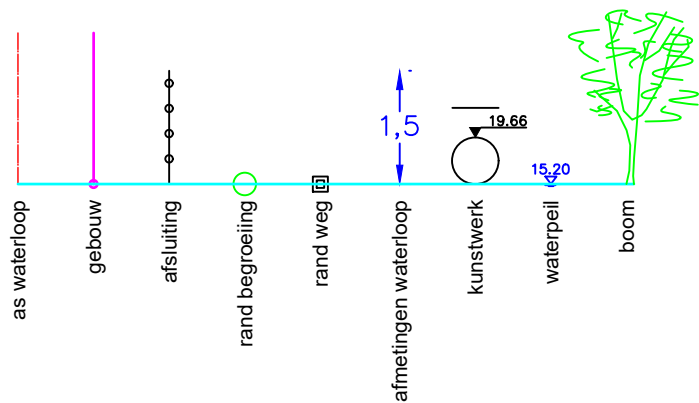

AS_BEEK

BODEMPEIL	35.43	35.55	35.86	35.89	35.64	34.12	34.04	34.11	34.15	35.67	36.17	36.47	36.52	36.57	36.62
SLIBBODEM						34.28	34.12	34.11							
CUMULAFSTAND	8.70	12.86	15.26	17.34	18.60	19.37	20.15	20.16	20.86	22.03	24.94	26.72	29.81	32.89	35.98
TUSSENAFSTAND	3.70	4.16	2.40	2.08	1.26	0.77	0.78	0.63	0.07	1.17	2.91	1.78	3.09	3.08	3.09

Gemeente Pepingen

B1017 **Zuunbeek**

VHAG: 6554

Locatie atlaspunt (LB72): X-coördinaat: 134208,5065 Y-coördinaat: 160946,847

DWARSPROFIELPLAN

Atlaspunt - 450
Datum opmeting: 1/05/2000
Schaal: 1/100

