


Legende

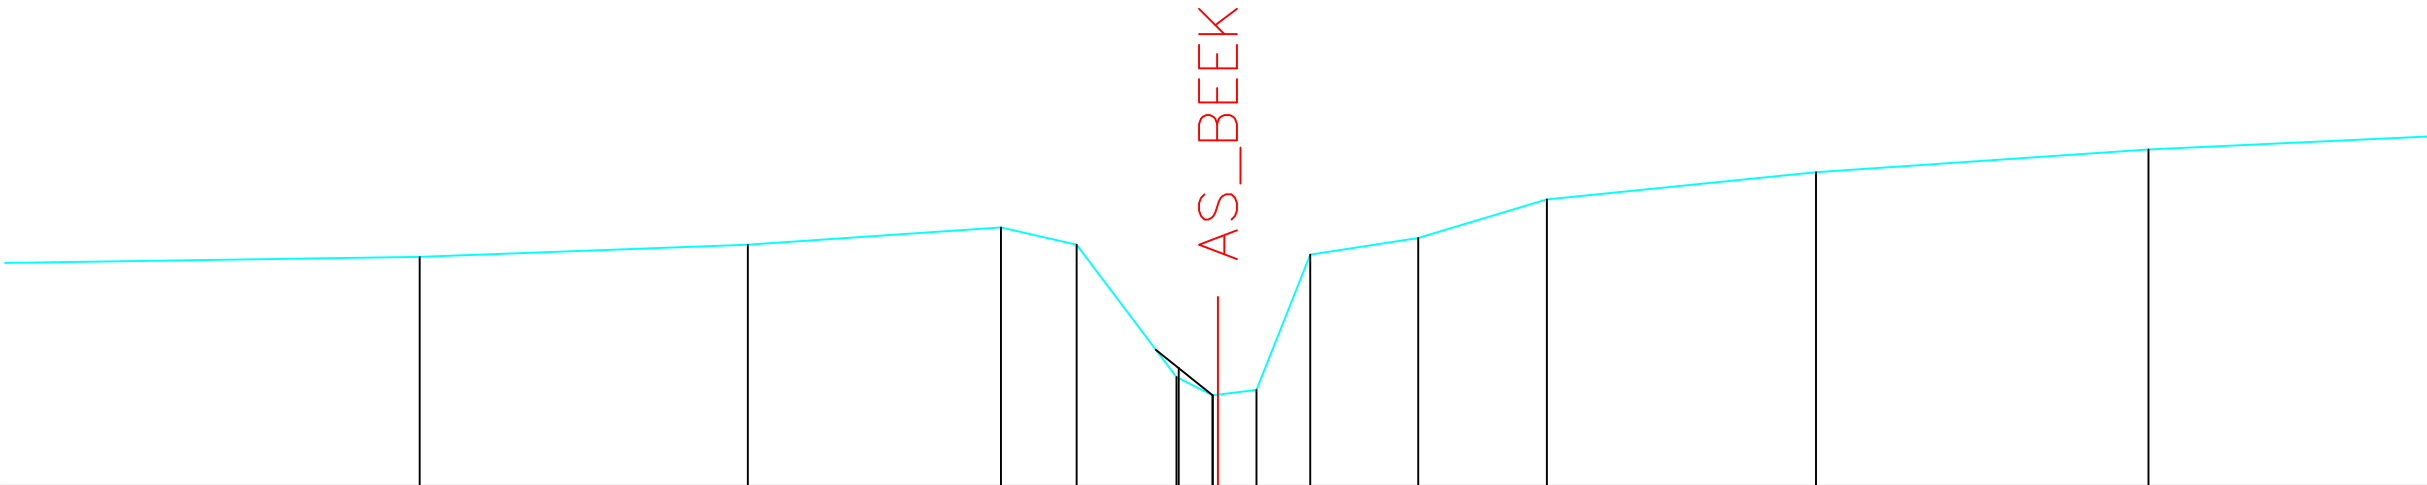

BODEMPEIL	36.03	36.19	36.42	36.19	34.44	34.20	34.27	36.06	36.28	36.79	37.15	37.45		
SLIBBODEM					34.56	34.20								
CUMULAFSTAND	12.59	16.93	20.28	21.28	22.60	23.08	23.15	23.66	24.37	25.80	27.50	31.06	35.46	
TUSSENAFSTAND	6.09	4.34	3.35	1.00	1.32	0.48	0.07	0.51	0.71	1.43	1.70	3.56	4.40	4.12

Gemeente Pepingen

B1017 **Zuunbeek**

VHAG: 6554

Locatie atlaspunt (LB72): X-coördinaat: 134081,4822 Y-coördinaat: 160889,5991

DWARSPROFIELPLAN

Atlaspunt - 453
Datum opmeting: 1/05/2000
Schaal: 1/100

