


Legende

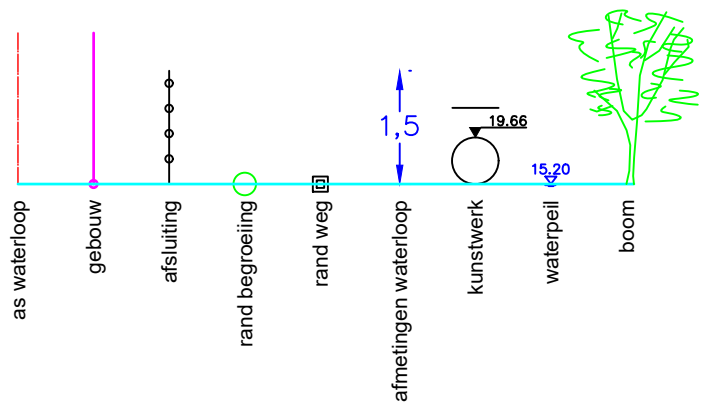

AS_BEEK

BODEMPEIL	36.33	36.41	36.48	36.54	36.56	36.60	34.39	34.44	34.59	36.37	36.53	36.51	36.49	36.46	36.44	36.38	36.31
SLIBBODEM							34.69	34.55	34.64								
CUMULAFSTAND	3.43	8.72	12.00	15.28	16.89	18.56	20.53	21.29	21.39	22.03	23.22	24.74	26.64	28.53	30.42	32.32	34.49
TUSSENAFSTAND		3.29	3.28	3.28	1.61	1.67	1.97	0.76	0.10	0.64	1.19	1.52	1.90	1.89	1.89	1.90	2.17

Gemeente Pepingen

B1017 **Zuunbeek**

VHAG: 6554

Locatie ataspunt (LB72): X-coördinaat: 134009,3483 Y-coördinaat: 160866,8061

DWARSPROFIELPLAN

Ataspunt - 455
Datum opmeting: 1/05/2000
Schaal: 1/100

