


Legende

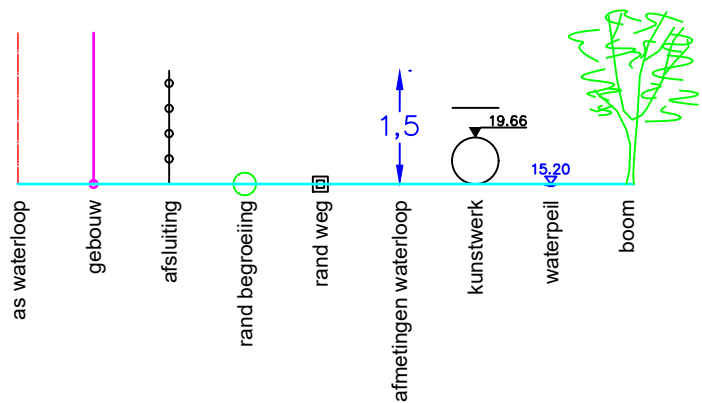

AS_BEEK
6554/801

BODEMPEIL	37.88	38.02	37.94	37.69	36.31	36.17	36.19	36.46	37.83	38.06	38.23	38.40	38.68
SLIBBODEM					36.32	36.19	36.47						
CUMULAFSTAND	0.00	5.99	9.47	11.02	12.07	12.75	12.85	13.65	14.18	17.22	20.56	23.90	30.48
TUSSENAFSTAND		5.99	3.48	1.55	1.05	0.68	0.03	0.80	0.53	3.04	3.34	3.34	6.58

Gemeente Gooik

B1017

Zuunbeek

VHAG: 6554

Locatie atlaspunt (LB72):

X-coördinaat: 133439,5132 Y-coördinaat: 160741,2756

DWARSPROFIELPLAN

Atlaspunt - 470

Datum opmeting: 1/05/2000

Schaal: 1/100



VLAAMS-
BRABANT