
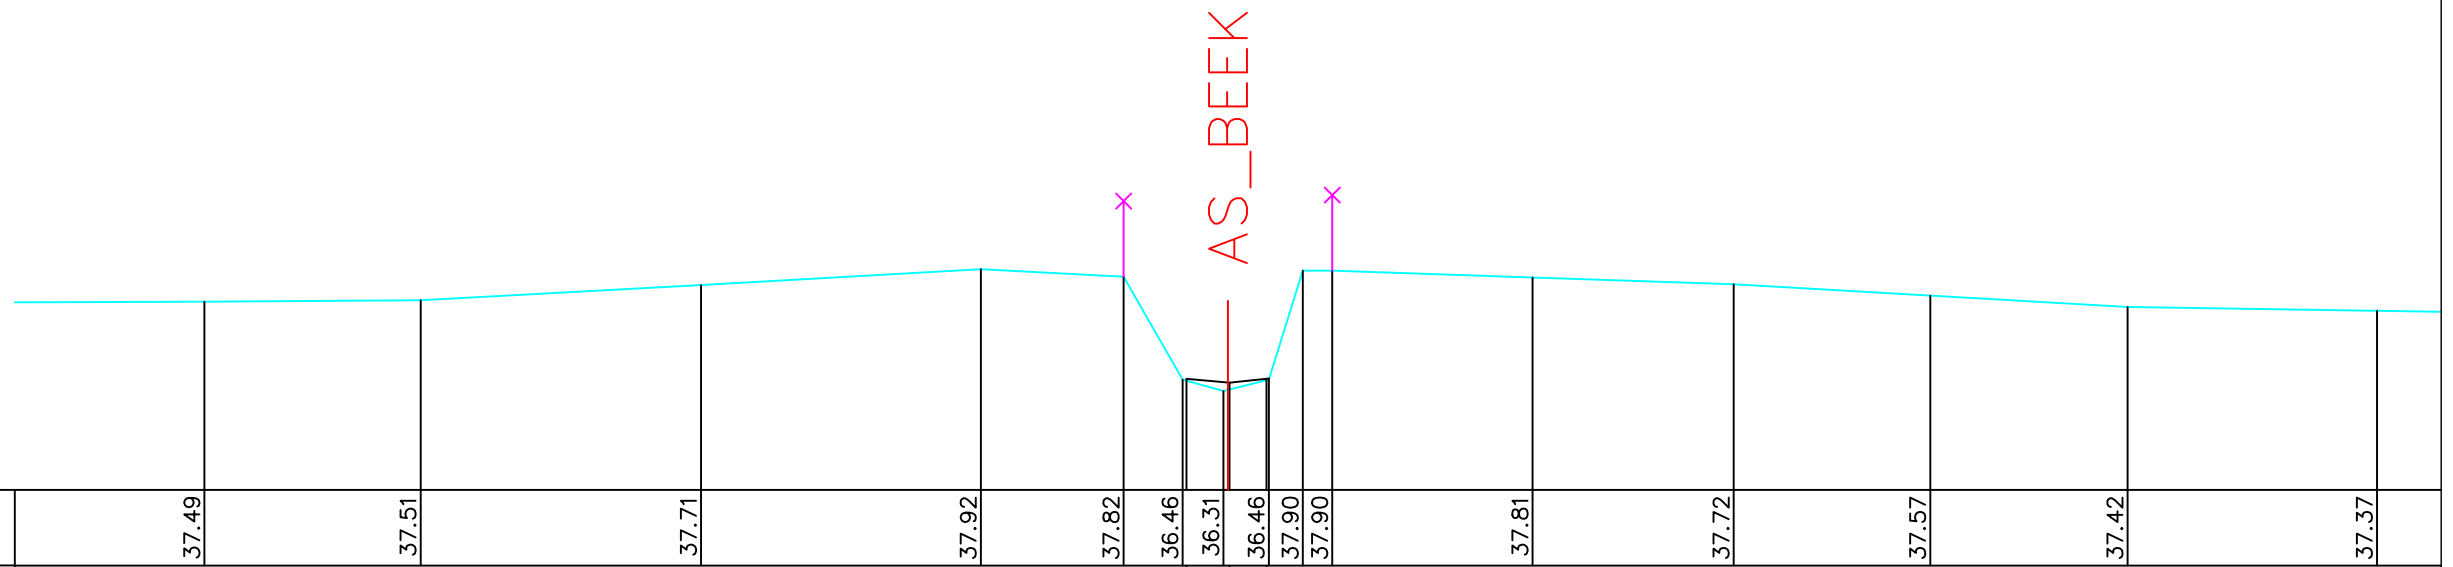


Legende

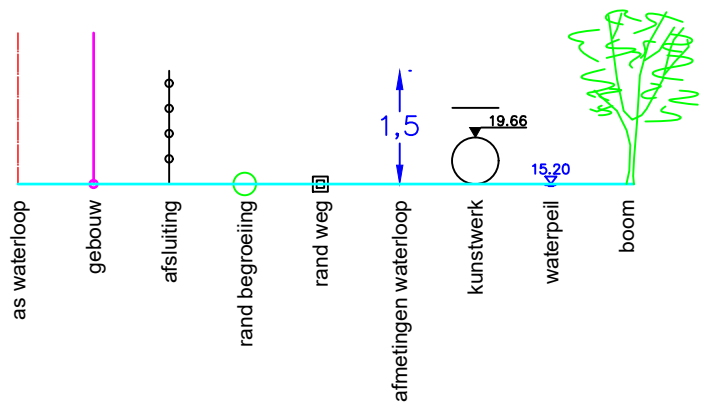

BODEMPEIL	37.49	37.51	37.71	37.92	37.82	36.46	36.31	36.46	37.90	37.90	37.81	37.72	37.57	37.42	37.37	
SLIBBODEM																
CUMULAFSTAND	10.13	12.99	16.70	20.40	22.29	23.07	23.61	23.67	24.21	24.66	25.05	27.70	30.36	32.96	35.57	38.87
TUSSENAFSTAND	2.85	2.86	3.71	3.70	1.89	0.78	0.54	0.06	0.54	0.45	0.39	2.65	2.66	2.60	2.61	3.30

Gemeente Gooik

B1017

Zuunbeek

VHAG: 6554

Locatie atlaspunt (LB72): X-coördinaat: 133282,867 Y-coördinaat: 160773,208

DWARSPROFIELPLAN

Atlaspunt - 475

Datum opmeting: 1/05/2000

Schaal:	1/100
---------	-------

