


Legende

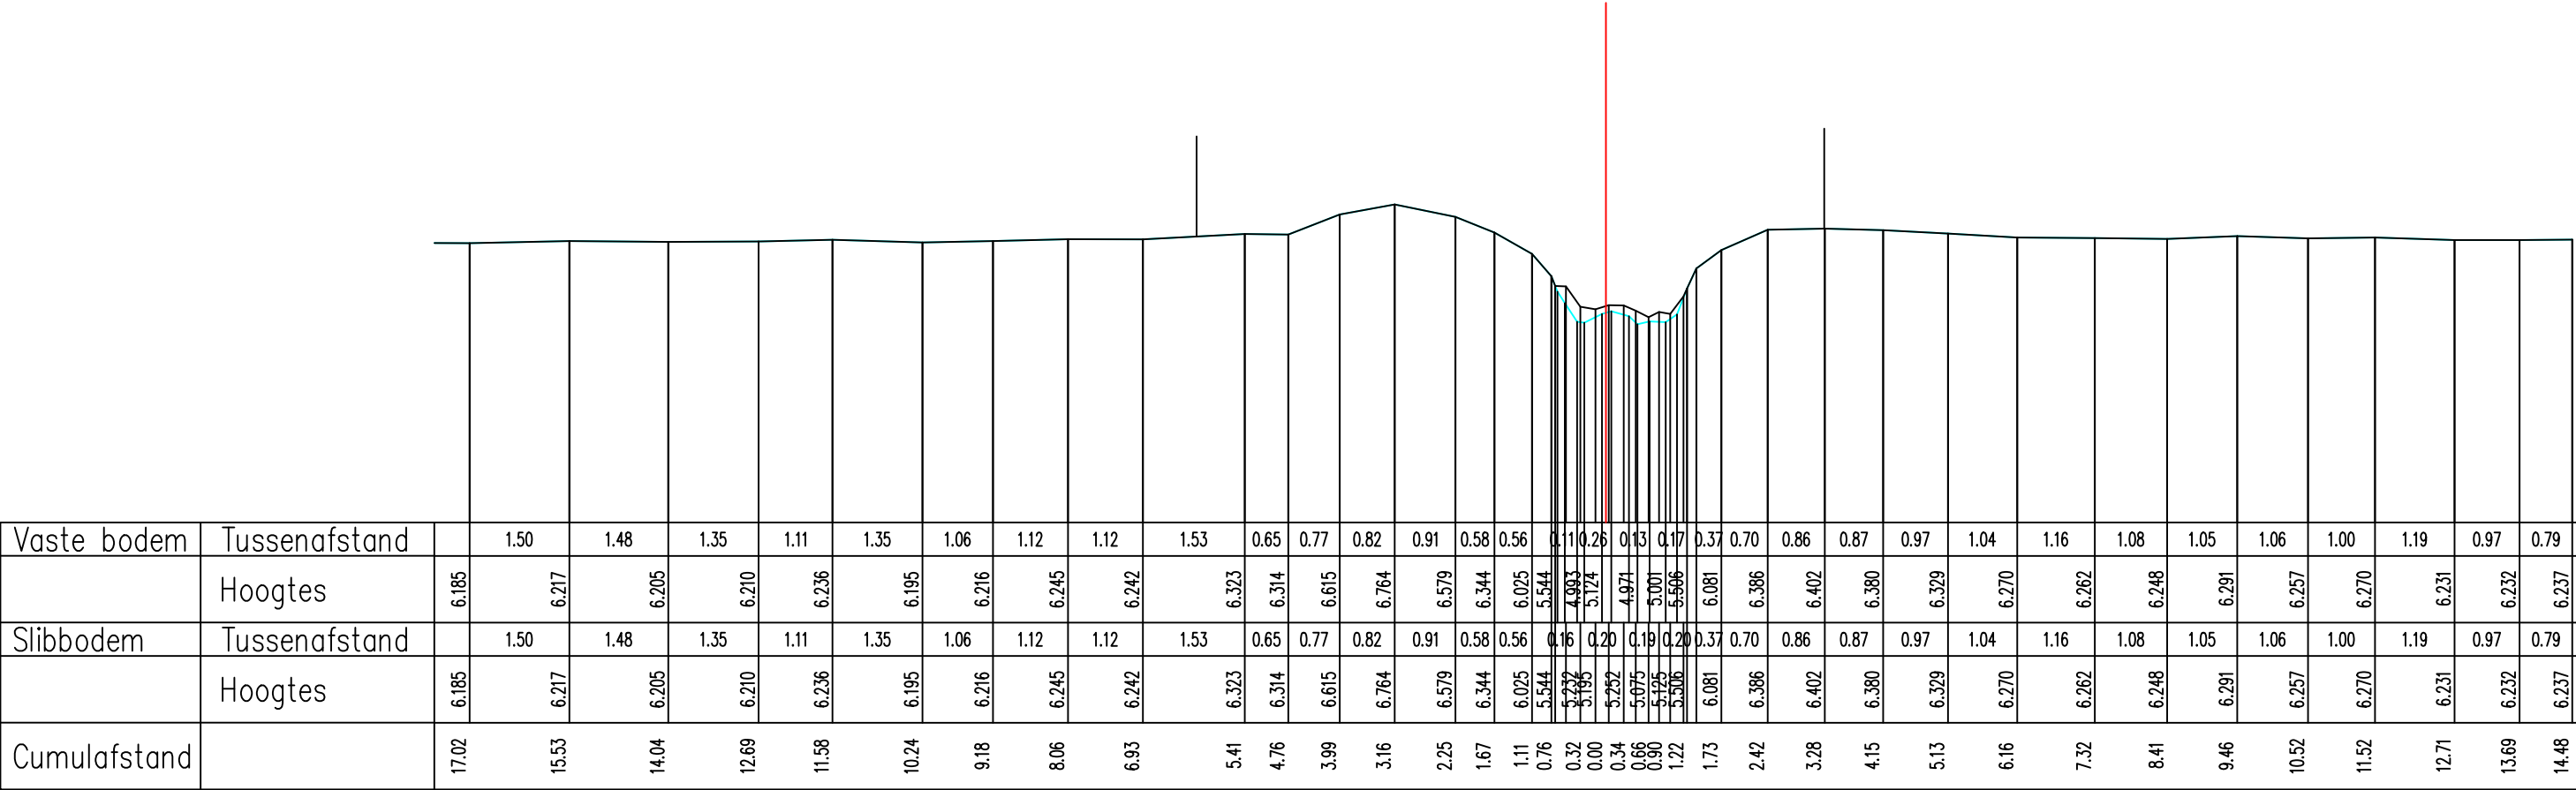

Vaste bodem	Tussenafstand		1.50	1.48	1.35	1.11	1.35	1.06	1.12	1.12	1.53	0.65	0.77	0.82	0.91	0.58	0.56	0.11	0.26	0.13	0.17	0.37	0.70	0.86	0.87	0.97	1.04	1.16	1.08	1.05	1.06	1.00	1.19	0.97	0.79			
	Hoogtes	6.185	6.217	6.205	6.210	6.236	6.195	6.216	6.245	6.242	6.323	6.314	6.615	6.764	6.579	6.344	6.025	5.544	4.993	5.124	4.971	5.001	5.125	5.506	6.081	6.386	6.402	6.380	6.329	6.270	6.262	6.248	6.291	6.257	6.270	6.231	6.232	6.237
Slibbodem	Tussenafstand		1.50	1.48	1.35	1.11	1.35	1.06	1.12	1.12	1.53	0.65	0.77	0.82	0.91	0.58	0.56	0.16	0.20	0.19	0.20	0.37	0.70	0.86	0.87	0.97	1.04	1.16	1.08	1.05	1.06	1.00	1.19	0.97	0.79			
	Hoogtes	6.185	6.217	6.205	6.210	6.236	6.195	6.216	6.245	6.242	6.323	6.314	6.615	6.764	6.579	6.344	6.025	5.544	5.232	5.135	5.292	5.075	5.125	5.506	6.081	6.386	6.402	6.380	6.329	6.270	6.262	6.248	6.291	6.257	6.270	6.231	6.232	6.237
Cumulafstand		17.02	15.53	14.04	12.69	11.58	10.24	9.18	8.06	6.93	5.41	4.76	3.99	3.16	2.25	1.67	1.11	0.76	0.32	0.00	0.34	0.66	0.90	1.22	1.73	2.42	3.28	4.15	5.13	6.16	7.32	8.41	9.46	10.52	11.52	12.71	13.69	14.48

Gemeente Boortmeerbeek_Mechelen

B2005

Zwarte Beek

VHAG: 6642

Locatie atlaspunt (LB72):

X-coördinaat: 162292,0106 Y-coördinaat: 187946,3086

DWARSPROFIELPLAN

Atlaspunt - 002

Datum opmeting: 2/04/2005

Schaal: 1/100



VLAAMS-
BRABANT