
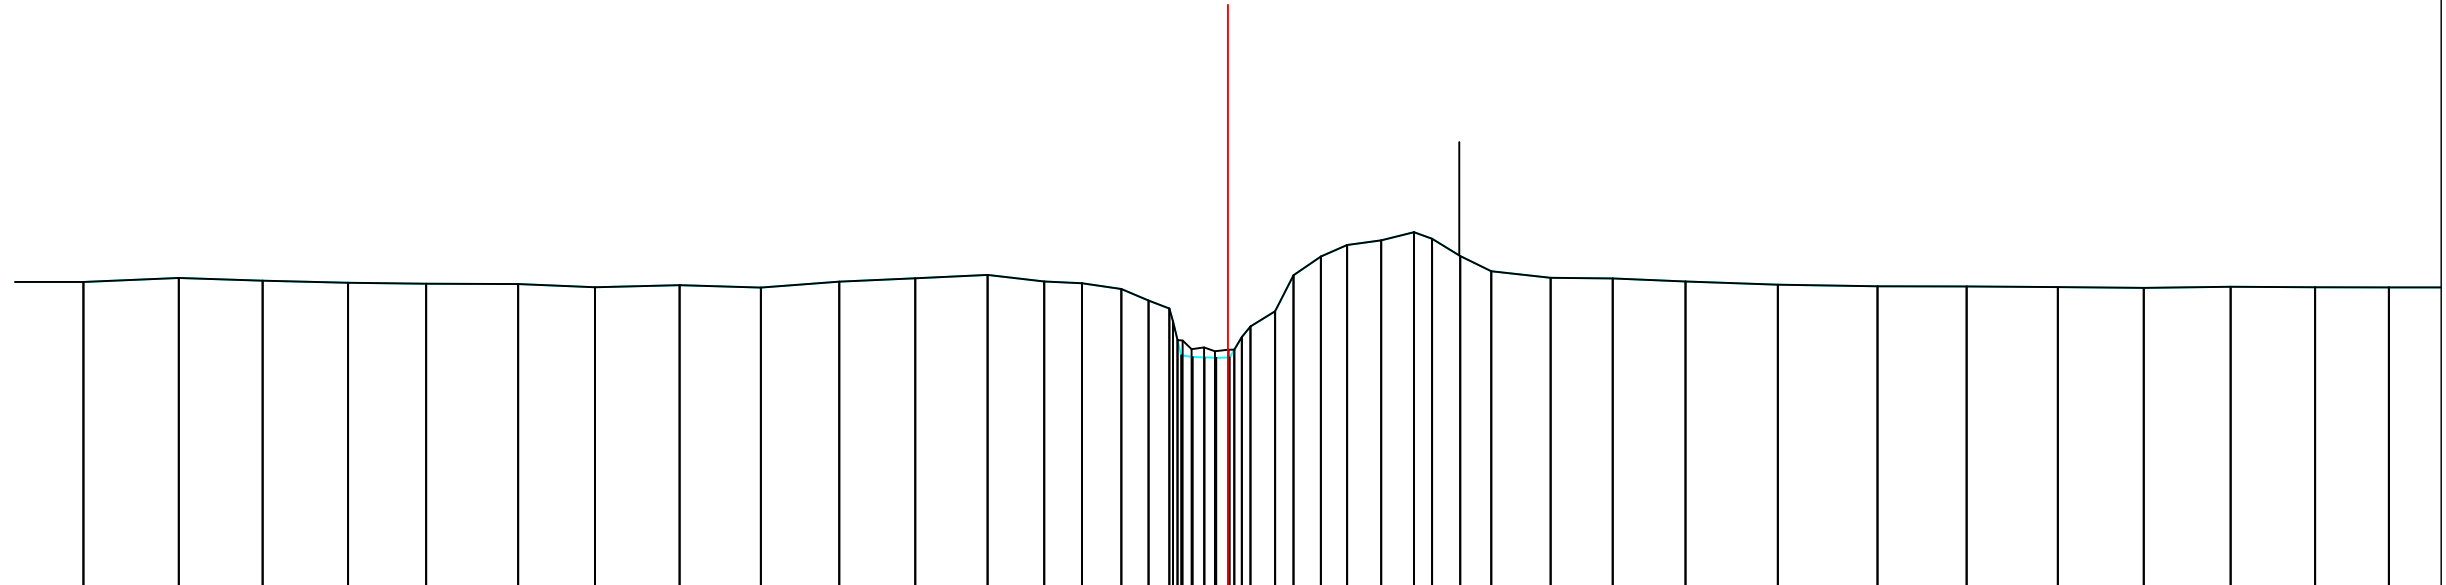


Legende

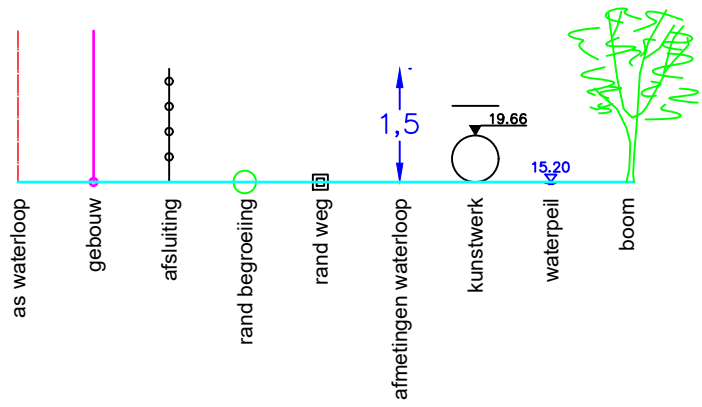

Vaste bodem	Tussenafstand	1.16	1.26	1.11	1.13	1.03	1.22	1.02	1.12	1.08	1.04	1.00	0.96	0.75	0.50	0.52	0.36	0.15	0.18	0.33	0.36	0.45	0.43	0.37	0.41	0.79	0.82	0.96	1.22	1.32	1.18	1.21	1.14	1.15	1.12	0.98	1.04	
	Hoogtes	6.073	6.125	6.089	6.062	6.049	6.045	6.002	6.030	5.999	6.077	6.121	6.166	6.080	6.056	5.980	5.828	5.504	5.069	5.165	5.686	6.409	6.622	6.730	6.645	6.415	6.215	6.127	6.120	6.079	6.036	6.016	6.014	6.004	5.994	6.010	6.003	6.000
Slibbodem	Tussenafstand	1.16	1.26	1.11	1.13	1.03	1.22	1.02	1.12	1.08	1.04	1.00	0.96	0.75	0.50	0.52	0.36	0.15	0.18	0.33	0.36	0.45	0.43	0.37	0.41	0.79	0.82	0.96	1.22	1.32	1.18	1.21	1.14	1.15	1.12	0.98	1.04	
	Hoogtes	6.073	6.125	6.089	6.062	6.049	6.045	6.002	6.030	5.999	6.077	6.121	6.166	6.080	6.056	5.980	5.828	5.551	5.177	5.285	5.686	6.409	6.622	6.730	6.645	6.415	6.215	6.127	6.120	6.079	6.036	6.016	6.014	6.004	5.994	6.010	6.003	6.000
Cumulafstand		15.14	13.88	12.77	11.64	10.61	9.39	8.37	7.25	6.18	5.14	4.14	3.18	2.43	1.93	1.41	1.05	0.73	0.47	0.30	0.00	0.73	2.46	2.70	3.07	3.48	4.27	5.09	6.05	7.27	8.59	9.77	10.98	12.11	13.26	14.38	15.36	

Gemeente Boortmeerbeek_Mechelen

B2005

Zwarte Beek

VHAG: 6642

Locatie ataspunt (LB72): X-coördinaat: 162246,0511 Y-coördinaat: 187884,8096

DWARSPROFIELPLAN

Atlaspunt - 006

Datum opmeting: 2/04/2005

Schaal:	1/100
---------	-------

