
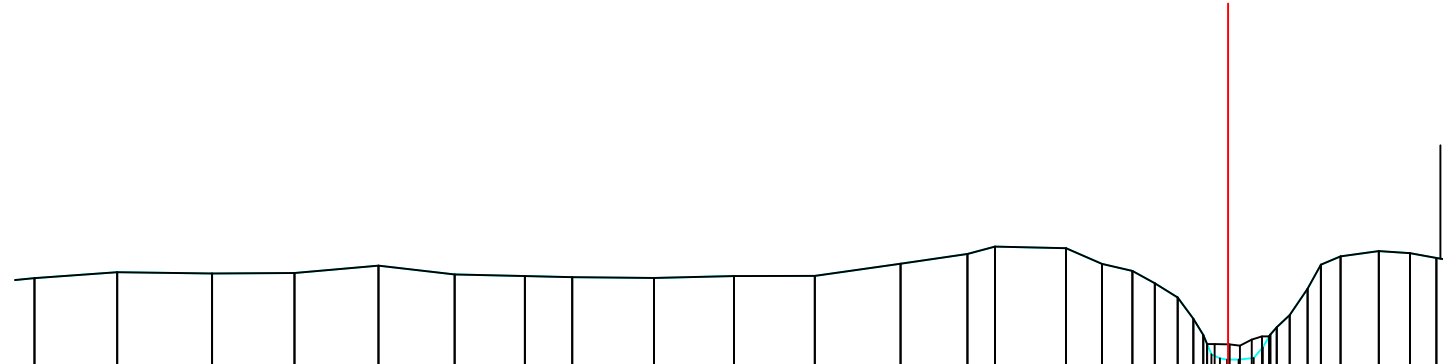


Legende

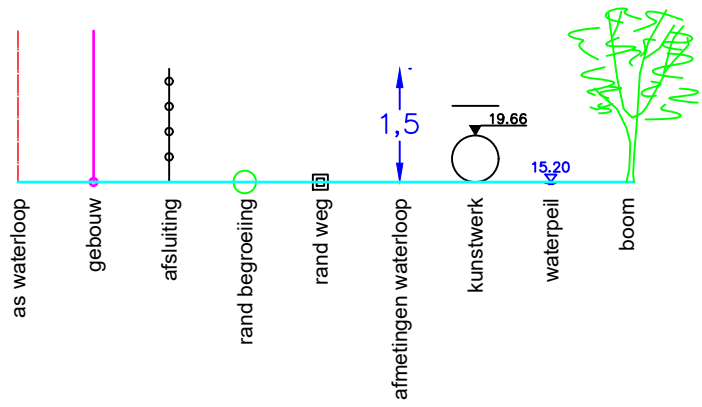

Vaste bodem	Tussenafstand		1.09	1.25	1.09	1.11	1.01	0.93	0.63	1.08	1.06	1.07	1.13	0.88	0.36	0.94	0.48	0.30	0.21	0.10	0.09	0.24		0.51	0.35	0.34	0.54	1.23		1.47	1.26		1.41		1.53		1.48		1.46		1.34		1.47
	Hoogtes	6.071	6.148	6.132	6.139	6.235	6.119	6.098	6.083	6.072	6.098	6.099	6.261	6.389	6.487	6.467	6.258	6.165	6.002	5.814	5.198	5.178	5.000	5.000	6.401	6.337	6.292	6.216	6.146		6.079	6.027		6.011		6.000	6.020		6.023		6.043	6.033	
Slibbodem	Tussenafstand		1.09	1.25	1.09	1.11	1.01	0.93	0.63	1.08	1.06	1.07	1.13	0.88	0.36	0.94	0.48	0.30	0.21	0.10	0.09	0.24		0.51	0.41	0.26	0.54	1.23		1.47	1.26		1.41		1.53		1.48		1.46		1.34		1.47
	Hoogtes	6.071	6.148	6.132	6.139	6.235	6.119	6.098	6.083	6.072	6.098	6.099	6.261	6.389	6.487	6.467	6.258	6.165	6.002	5.814	5.198	5.178	5.000	5.000	6.401	6.337	6.292	6.216	6.146		6.079	6.027		6.011		6.000	6.020		6.023		6.043	6.033	
Cumulafstand		15.79	14.69	13.44	12.35	11.24	10.23	9.30	8.67	7.59	6.54	5.47	4.33	3.45	3.08	2.14	1.67	1.27	0.97	0.67	0.28	0.00	0.56	0.82	1.03	1.49	1.99	2.41	2.76	3.02	3.36	3.92	5.15	6.61	7.88	9.29	10.81	12.29	13.75	15.09			

Gemeente Boortmeerbeek_Mechelen

B2005 Zwarte Beek

VHAG: 6642

Locatie ataspunt (LB72): X-coördinaat: 162245,2956 Y-coördinaat: 187881,5818

DWARSPROFIELPLAN

Atlaspunt - 007

Datum opmeting: 2/04/2005

Schaal:	1/100
---------	-------

