
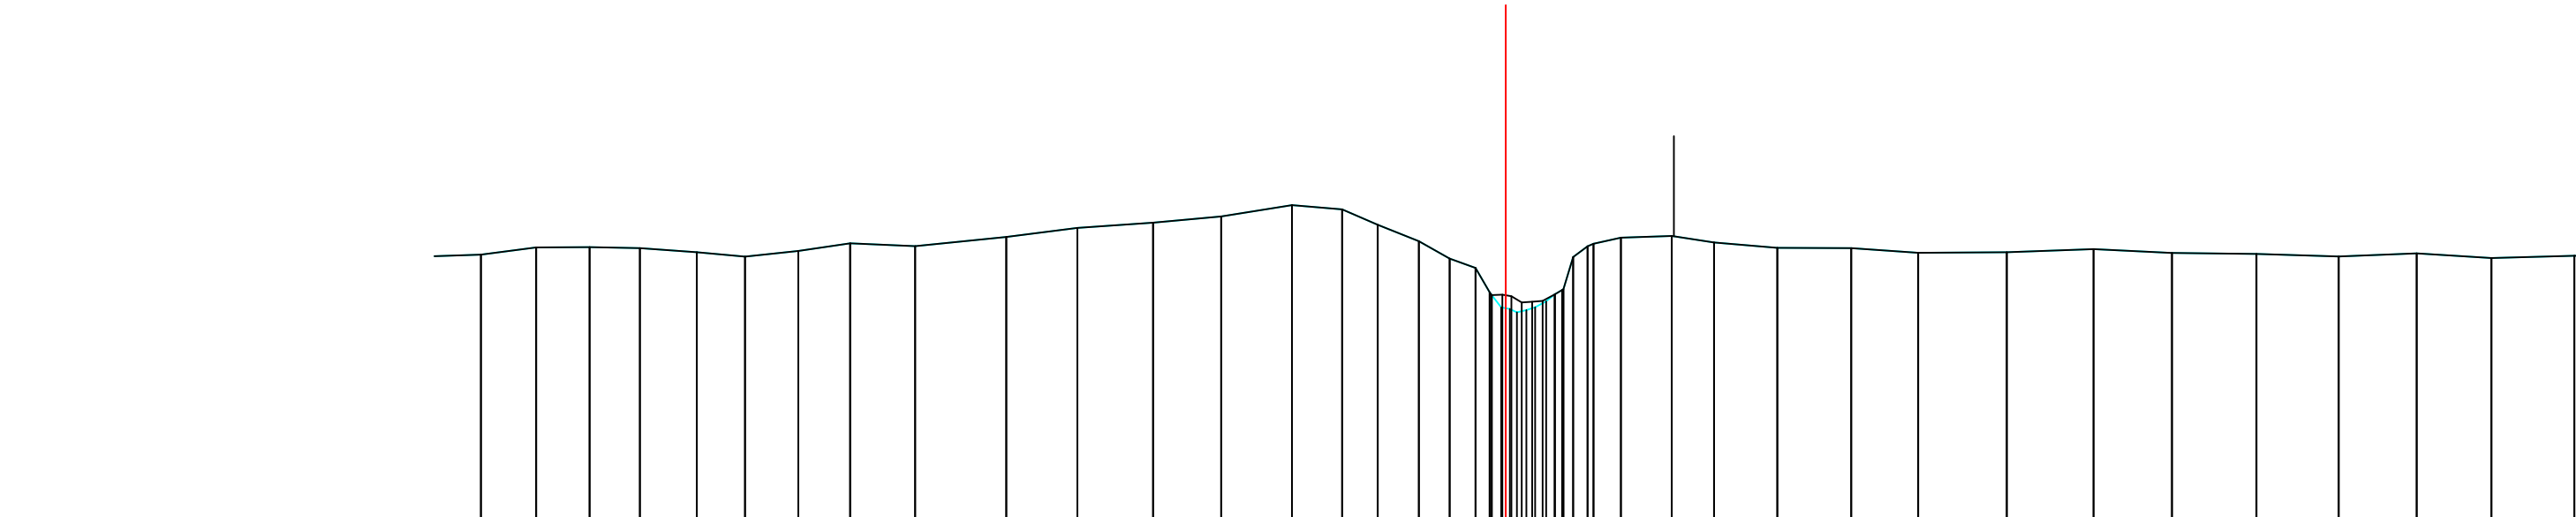


Legende

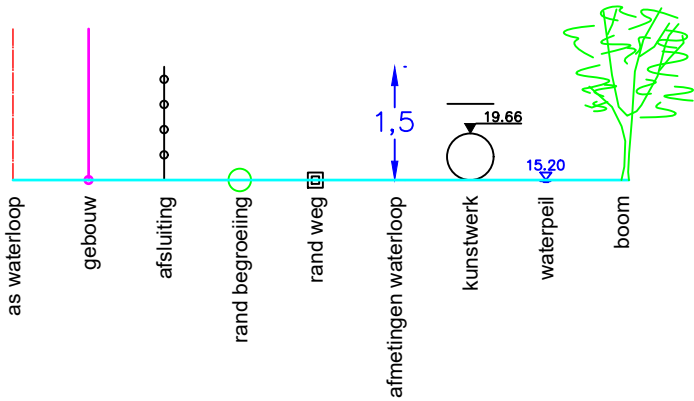

Vaste bodem	Tussenafstand	0.75	0.83	0.80	0.75	0.85	0.72	0.80	0.78	0.97	1.37	1.06	1.13	1.02	1.06	0.75	0.53	0.61	0.46	0.39	0.14	0.14	0.13	0.22	0.41	0.76	0.63	0.95	1.11	1.00	1.33	1.30	1.17	1.27	1.23	1.17	1.12	1.24		
	Hoogtes	6.017	6.126	6.129	6.116	6.053	5.988	6.073	6.188	6.145	6.283	6.417	6.497	6.590	6.758	6.696	6.464	6.218	5.958	5.819	5.413	5.296	5.167	5.719	5.488	6.180	6.271	6.297	6.199	6.120	6.116	6.046	6.053	6.101	6.044	6.028	5.990	6.036	5.966	6.001
Slibbodem	Tussenafstand	0.75	0.83	0.80	0.75	0.85	0.72	0.80	0.78	0.97	1.37	1.06	1.13	1.02	1.06	0.75	0.53	0.61	0.46	0.39	0.14	0.14	0.13	0.22	0.41	0.76	0.63	0.95	1.11	1.00	1.33	1.30	1.17	1.27	1.23	1.17	1.12	1.24		
	Hoogtes	6.017	6.126	6.129	6.116	6.053	5.988	6.073	6.188	6.145	6.283	6.417	6.497	6.590	6.758	6.696	6.464	6.218	5.958	5.819	5.413	5.296	5.167	5.719	5.488	6.180	6.271	6.297	6.199	6.120	6.116	6.046	6.053	6.101	6.044	6.028	5.990	6.036	5.966	6.001
Cumulafstand		15.35	14.52	13.72	12.97	12.12	11.39	10.60	9.82	8.85	7.48	6.42	5.28	4.26	3.20	2.45	1.92	1.30	0.84	0.45	0.21	0.00	0.31	0.61	0.85	1.23	1.73	2.49	3.12	4.07	5.17	6.18	7.51	8.81	9.98	11.25	12.48	13.65	14.77	16.01

Gemeente Boortmeerbeek_Mechelen

B2005

Zwarte Beek

VHAG: 6642

Locatie atlaspunt (LB72): X-coördinaat: 162249,9849 Y-coördinaat: 187855,3521

DWARSPROFIELPLAN

Atlaspunt - 008
Datum opmeting: 2/04/2005
Schaal: 1/100



VLAAMS-
BRABANT