


Legende

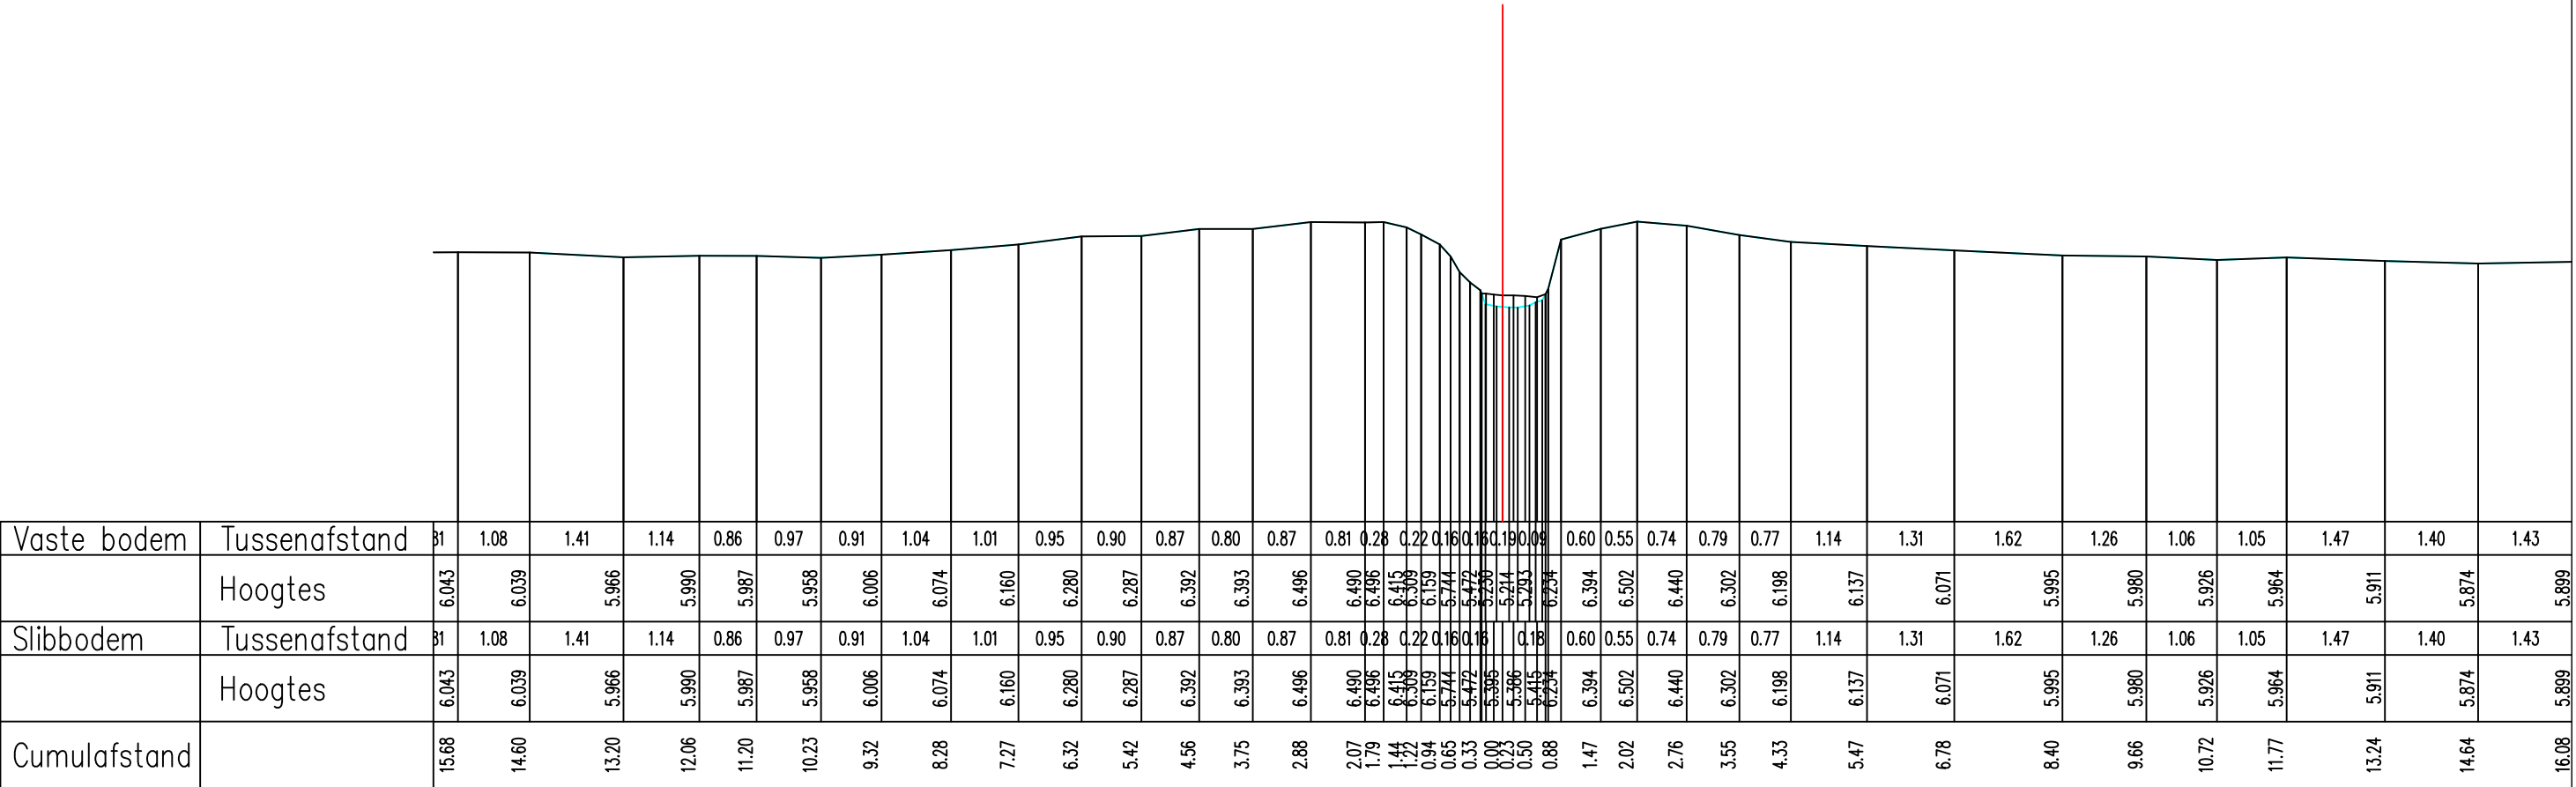

Vaste bodem	Tussenafstand	81	1.08	1.41	1.14	0.86	0.97	0.91	1.04	1.01	0.95	0.90	0.87	0.80	0.87	0.81	0.28	0.22	0.16	0.16	0.19	0.09	0.60	0.55	0.74	0.79	0.77	1.14	1.31	1.62	1.26	1.06	1.05	1.47	1.40	1.43					
	Hoogtes	6.043	6.039	5.966	5.990	5.987	5.958	6.006	6.074	6.160	6.280	6.287	6.392	6.393	6.496	6.490	6.496	6.415	6.309	6.159	6.744	5.472	5.396	5.214	5.386	5.415	6.254	6.394	6.502	6.440	6.302	6.198	6.137	6.071	5.995	5.980	5.926	5.964	5.911	5.874	5.899
Slibbodem	Tussenafstand	81	1.08	1.41	1.14	0.86	0.97	0.91	1.04	1.01	0.95	0.90	0.87	0.80	0.87	0.81	0.28	0.22	0.16	0.16	0.19	0.09	0.60	0.55	0.74	0.79	0.77	1.14	1.31	1.62	1.26	1.06	1.05	1.47	1.40	1.43					
	Hoogtes	6.043	6.039	5.966	5.990	5.987	5.958	6.006	6.074	6.160	6.280	6.287	6.392	6.393	6.496	6.490	6.496	6.415	6.309	6.159	6.744	5.472	5.396	5.214	5.386	5.415	6.254	6.394	6.502	6.440	6.302	6.198	6.137	6.071	5.995	5.980	5.926	5.964	5.911	5.874	5.899
Cumulafstand		15.68	14.60	13.20	12.06	11.20	10.23	9.32	8.28	7.27	6.32	5.42	4.56	3.75	2.88	2.07	1.79	1.44	1.22	0.94	0.65	0.33	0.00	0.23	0.50	0.88	1.47	2.02	2.76	3.55	4.33	5.47	6.78	8.40	9.66	10.72	11.77	13.24	14.64	16.08	

Gemeente Boortmeerbeek_Mechelen

B2005 **Zwarte Beek**

VHAG: 6642

Locatie atlaspunt (LB72): X-coördinaat: 162246,5463 Y-coördinaat: 187845,3804

DWARSPROFIELPLAN

Atlaspunt - 009
Datum opmeting: 2/04/2005
Schaal: 1/100

