


Legende

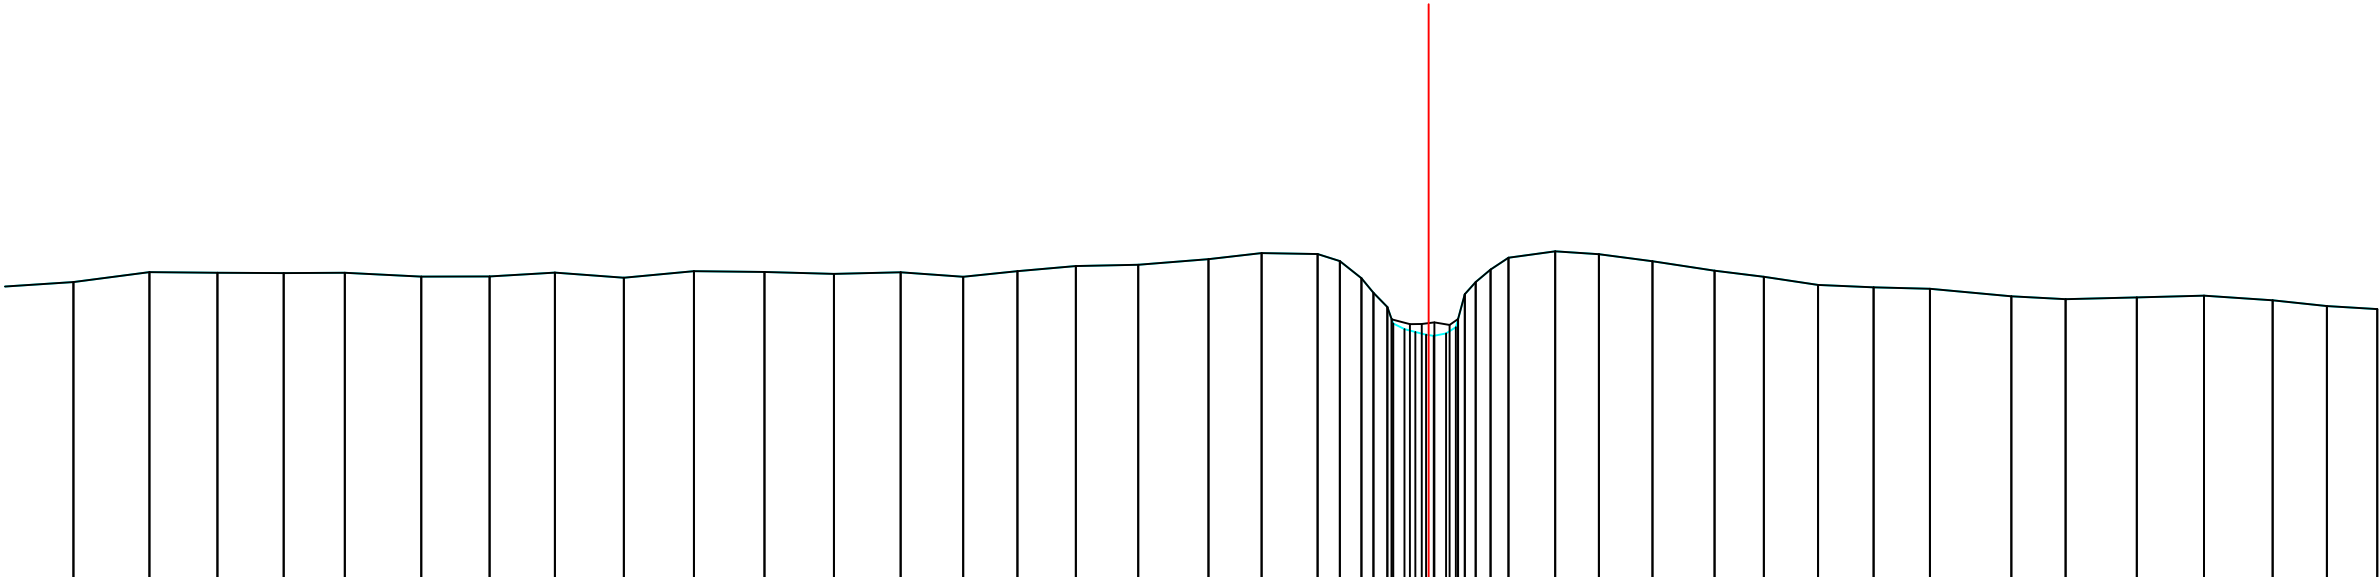

Vaste bodem	Tussenafstand	1.05	1.01	0.90	0.88	0.81	1.01	0.90	0.86	0.91	0.93	0.93	0.92	0.88	0.83	0.72	0.77	0.83	0.93	0.70	0.74	0.30	0.18	0.14	0.16	0.14	0.62	0.58	0.71	0.82	0.65	0.72	0.73	0.74	1.08	0.72	0.94	0.89	0.91	0.72	0.67						
	Hoogtes	5.992	6.124	6.114	6.111	6.114	6.064	6.067	6.118	6.049	6.135	6.126	6.101	6.121	6.061	6.135	6.203	6.220	6.294	6.376	6.363	6.269	5.951	5.851	5.499	5.331	5.459	5.282	5.584	6.158	6.313	6.399	6.360	6.267	6.142	6.063	5.953	5.923	5.904	5.803	5.766	5.789	5.812	5.750	5.675	5.634	
Slibbodem	Tussenafstand	1.05	1.01	0.90	0.88	0.81	1.01	0.90	0.86	0.91	0.93	0.93	0.92	0.88	0.83	0.72	0.77	0.83	0.93	0.70	0.74	0.30	0.18	0.14	0.16	0.14	0.62	0.58	0.71	0.82	0.65	0.72	0.73	0.74	1.08	0.72	0.94	0.89	0.91	0.72	0.67						
	Hoogtes	5.992	6.124	6.114	6.111	6.114	6.064	6.067	6.118	6.049	6.135	6.126	6.101	6.121	6.061	6.135	6.203	6.220	6.294	6.376	6.363	6.269	5.951	5.851	5.499	5.331	5.459	5.282	5.584	6.158	6.313	6.399	6.360	6.267	6.142	6.063	5.953	5.923	5.904	5.803	5.766	5.789	5.812	5.750	5.675	5.634	
Cumulafstand		17.93	16.92	16.02	15.15	14.34	13.33	12.42	11.56	10.65	9.72	8.79	7.87	6.99	6.16	5.44	4.67	3.84	2.91	2.21	1.47	1.17	0.73	0.49	0.18	0.07	0.36	0.62	1.05	1.67	2.25	2.96	3.78	4.43	5.15	5.89	6.63	7.71	8.43	9.37	10.26	11.16	11.88	12.55			

Gemeente Boortmeerbeek_Mechelen

B2005 **Zwarte Beek**

VHAG: 6642

Locatie atlaspunt (LB72): X-coördinaat: 162228,1125 Y-coördinaat: 187807,6467

DWARSPROFIELPLAN

Atlaspunt - 010
Datum opmeting: 2/04/2005
Schaal: 1/100

