
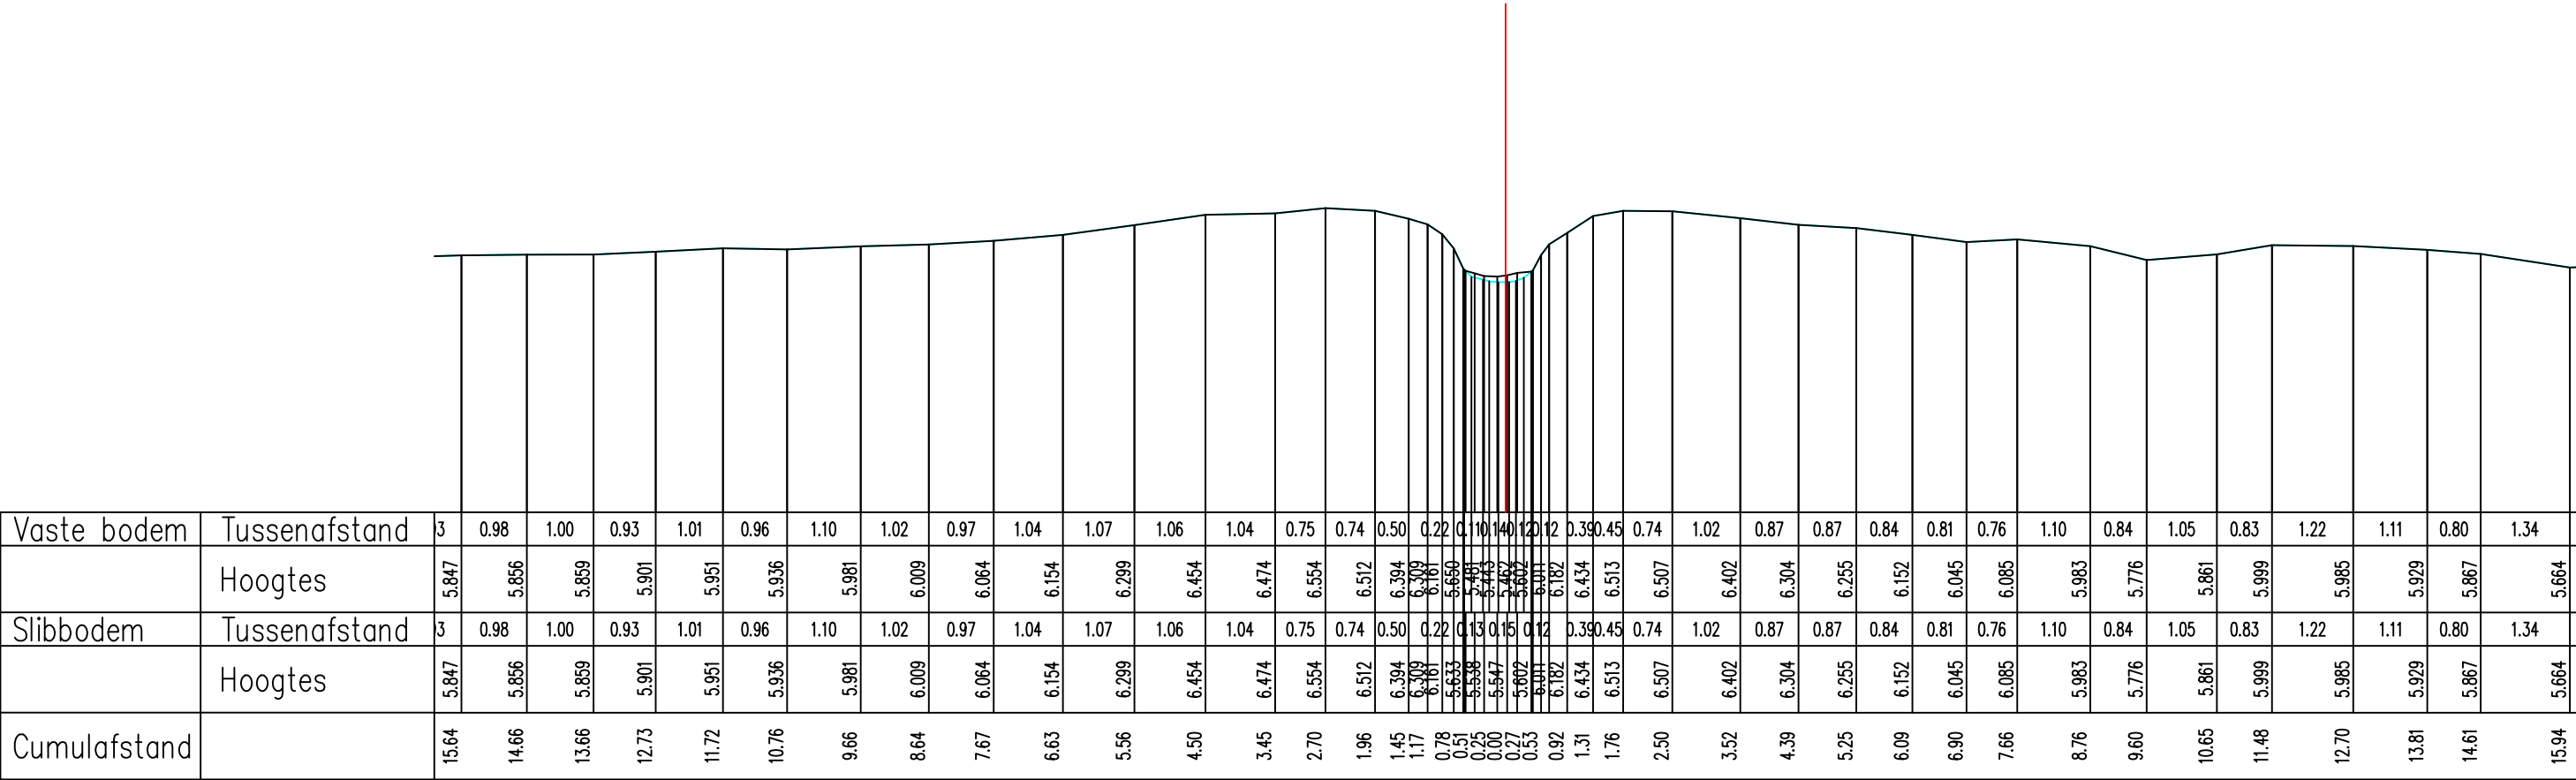


Legende

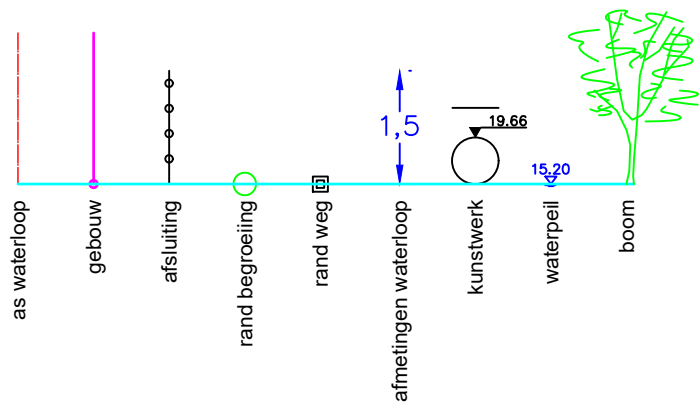

Vaste bodem	Tussenafstand	3	0.98	1.00	0.93	1.01	0.96	1.10	1.02	0.97	1.04	1.07	1.06	1.04	0.75	0.74	0.50	0.22	0.11	0.14	0.12	0.12	0.39	0.45	0.74	1.02	0.87	0.87	0.84	0.81	0.76	1.10	0.84	1.05	0.83	1.22	1.11	0.80	1.34				
	Hoogtes	5.847	5.856	5.859	5.901	5.951	5.936	5.981	6.009	6.064	6.154	6.299	6.454	6.474	6.554	6.512	6.394	6.309	6.181	5.633	5.481	5.443	5.462	5.602	6.001	6.182	6.434	6.513	6.507	6.402	6.304	6.255	6.152	6.045	6.085	5.983	5.776	5.861	5.999	5.985	5.929	5.867	5.664
Slibbodem	Tussenafstand	3	0.98	1.00	0.93	1.01	0.96	1.10	1.02	0.97	1.04	1.07	1.06	1.04	0.75	0.74	0.50	0.22	0.11	0.14	0.12	0.12	0.39	0.45	0.74	1.02	0.87	0.87	0.84	0.81	0.76	1.10	0.84	1.05	0.83	1.22	1.11	0.80	1.34				
	Hoogtes	5.847	5.856	5.859	5.901	5.951	5.936	5.981	6.009	6.064	6.154	6.299	6.454	6.474	6.554	6.512	6.394	6.309	6.181	5.633	5.481	5.443	5.462	5.602	6.001	6.182	6.434	6.513	6.507	6.402	6.304	6.255	6.152	6.045	6.085	5.983	5.776	5.861	5.999	5.985	5.929	5.867	5.664
Cumulafstand		15.64	14.66	13.66	12.73	11.72	10.76	9.66	8.64	7.67	6.63	5.56	4.50	3.45	2.70	1.96	1.45	1.17	0.78	0.51	0.25	0.00	0.27	0.53	0.92	1.31	1.76	2.50	3.52	4.39	5.25	6.09	6.90	7.66	8.76	9.60	10.65	11.48	12.70	13.81	14.61	15.94	

Gemeente Boortmeerbeek_Mechelen

B2005 **Zwarte Beek**

VHAG: 6642

Locatie atlaspunt (LB72): X-coördinaat: 162205,9575 Y-coördinaat: 187764,3514

DWARSPROFIELPLAN

Atlaspunt - 011
Datum opmeting: 2/04/2005
Schaal: 1/100

