


Legende

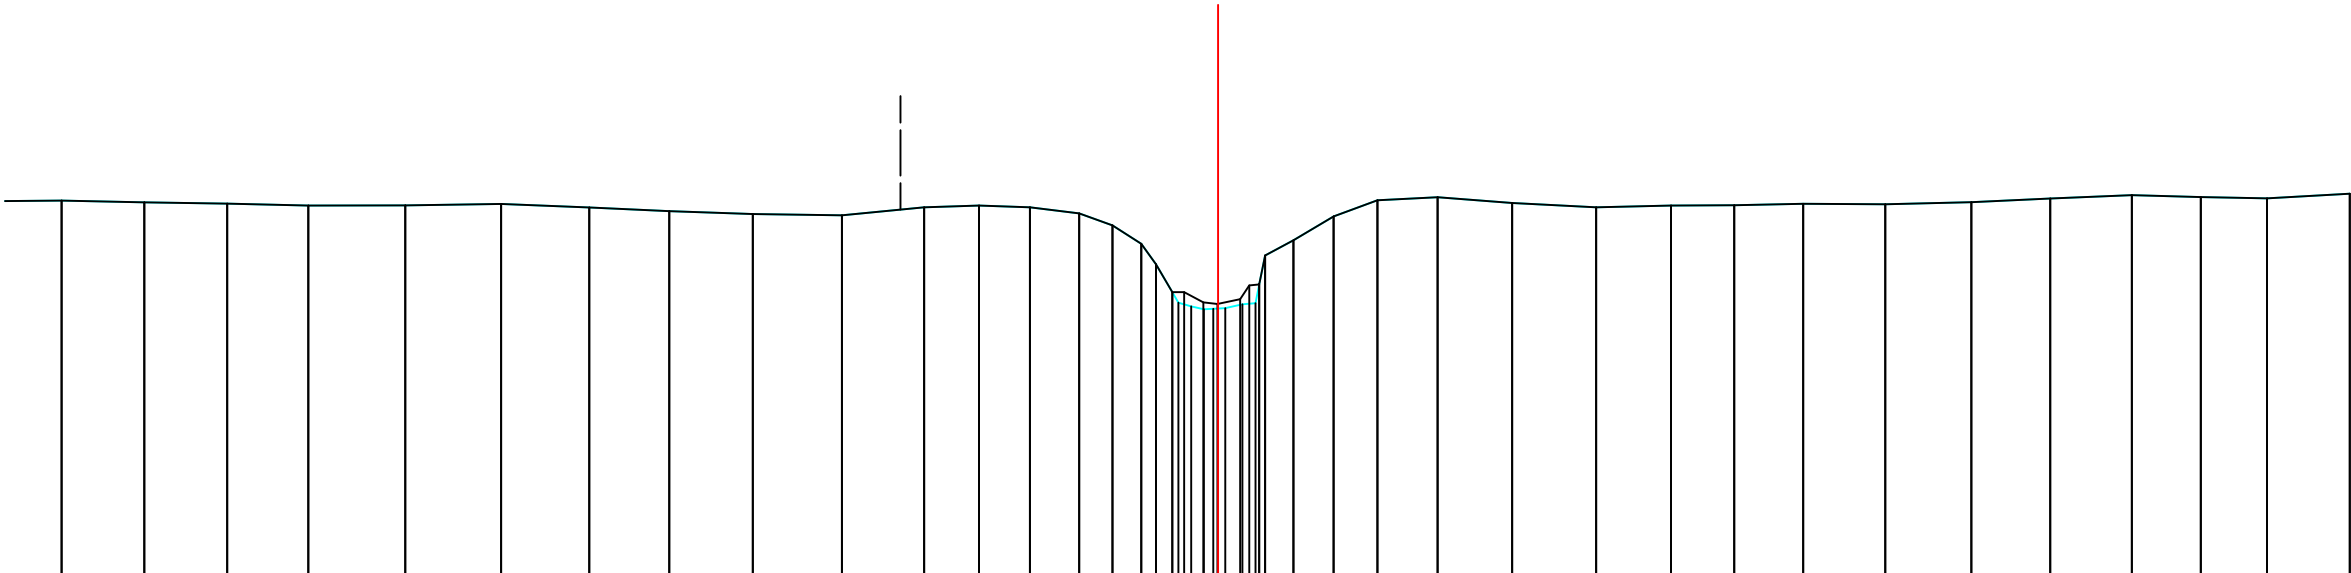

Vaste bodem	Tussenafstand	1.08	1.09	1.10	1.07	1.28	1.27	1.17	1.06	1.11	1.18	1.09	0.73	0.67	0.65	0.44	0.20	0.17	0.23	0.37	0.53	0.58	0.80	0.99	1.11	0.99	0.84	0.91	1.09	1.14	1.04	1.08	0.91	0.88	1.09				
	Hoogtes	7.017	6.994	6.976	6.951	6.954	6.973	6.925	6.877	6.839	6.822	6.928	6.951	6.927	6.847	6.688	6.174	5.806	5.618	5.585	5.645	5.907	6.492	6.806	7.020	7.060	6.984	6.927	6.950	6.956	6.974	6.968	6.996	7.043	7.088	7.063	7.047	7.107	
Slibbodem	Tussenafstand	1.08	1.09	1.10	1.07	1.28	1.27	1.17	1.06	1.11	1.18	1.09	0.73	0.67	0.65	0.44	0.20	0.25	0.12	0.37	0.53	0.58	0.80	0.99	1.11	0.99	0.84	0.91	1.09	1.14	1.04	1.08	0.91	0.88	1.09				
	Hoogtes	7.017	6.994	6.976	6.951	6.954	6.973	6.925	6.877	6.839	6.822	6.928	6.951	6.927	6.847	6.688	6.174	5.806	5.618	5.585	5.712	5.907	6.492	6.806	7.020	7.060	6.984	6.927	6.950	6.956	6.974	6.968	6.996	7.043	7.088	7.063	7.047	7.107	
Cumulafstand		15.30	14.20	13.11	12.03	10.75	9.48	8.32	7.26	6.15	4.97	3.89	3.16	2.49	1.84	1.40	0.82	0.60	0.35	0.00	0.32	0.55	1.00	1.53	2.11	2.91	3.89	5.00	5.99	6.83	7.74	8.83	9.97	11.01	12.09	13.00	13.88	14.97	

Gemeente Boortmeerbeek_Mechelen

B2005

Zwarte Beek

VHAG: 6642

Locatie atlaspunt (LB72): X-coördinaat: 162155,2325 Y-coördinaat: 187659,2611

DWARSPROFIELPLAN

Atlaspunt - 013
Datum opmeting: 2/04/2005
Schaal: 1/100



**VLAAMS-
BRABANT**