


Legende

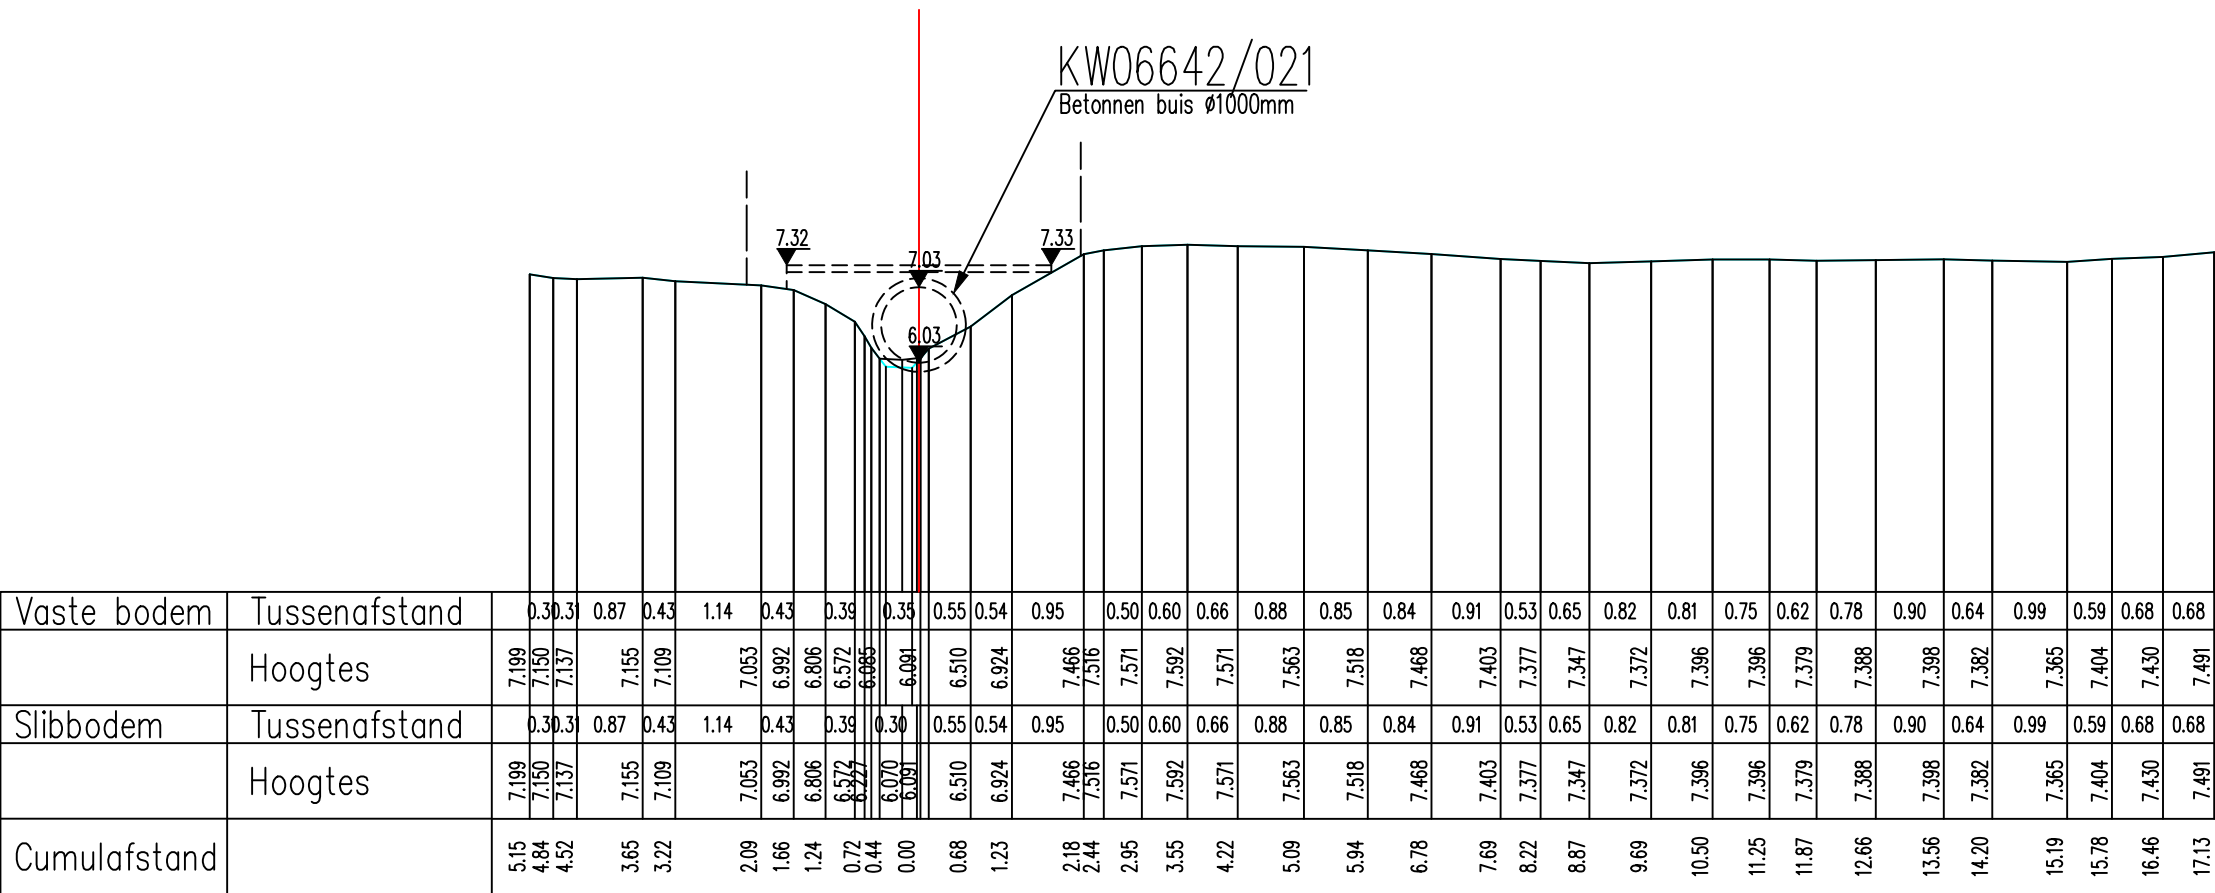

Vaste bodem	Tussenafstand	0.30	0.3	0.87	0.43	1.14	0.43	0.35	0.35	0.55	0.54	0.95	0.50	0.60	0.66	0.88	0.85	0.84	0.91	0.53	0.65	0.82	0.81	0.75	0.62	0.78	0.90	0.64	0.99	0.59	0.68	0.68				
	Hoogtes	7.199	7.150	7.137	7.155	7.109	7.053	6.992	6.806	6.572	6.085	6.091	6.510	6.924	7.466	7.516	7.571	7.592	7.571	7.563	7.518	7.468	7.403	7.377	7.347	7.372	7.396	7.396	7.379	7.388	7.398	7.382	7.365	7.404	7.430	7.491
Slibbodem	Tussenafstand	0.30	0.3	0.87	0.43	1.14	0.43	0.35	0.35	0.55	0.54	0.95	0.50	0.60	0.66	0.88	0.85	0.84	0.91	0.53	0.65	0.82	0.81	0.75	0.62	0.78	0.90	0.64	0.99	0.59	0.68	0.68				
	Hoogtes	7.199	7.150	7.137	7.155	7.109	7.053	6.992	6.806	6.572	6.085	6.091	6.510	6.924	7.466	7.516	7.571	7.592	7.571	7.563	7.518	7.468	7.403	7.377	7.347	7.372	7.396	7.396	7.379	7.388	7.398	7.382	7.365	7.404	7.430	7.491
Cumulafstand		5.15	4.84	4.52	3.65	3.22	2.09	1.66	1.24	0.72	0.44	0.00	0.68	1.23	2.18	2.44	2.95	3.55	4.22	5.09	5.94	6.78	7.69	8.22	8.87	9.69	10.50	11.25	11.87	12.66	13.56	14.20	15.19	15.78	16.46	17.13

Gemeente Boortmeerbeek

B2005 **Zwarte Beek**

VHAG: 6642

Locatie atlaspunt (LB72): X-coördinaat: 162172,5762 Y-coördinaat: 187566,8793

DWARSPROFIELPLAN

Atlaspunt - 016
Datum opmeting: 2/04/2005
Schaal: 1/100

