


Legende

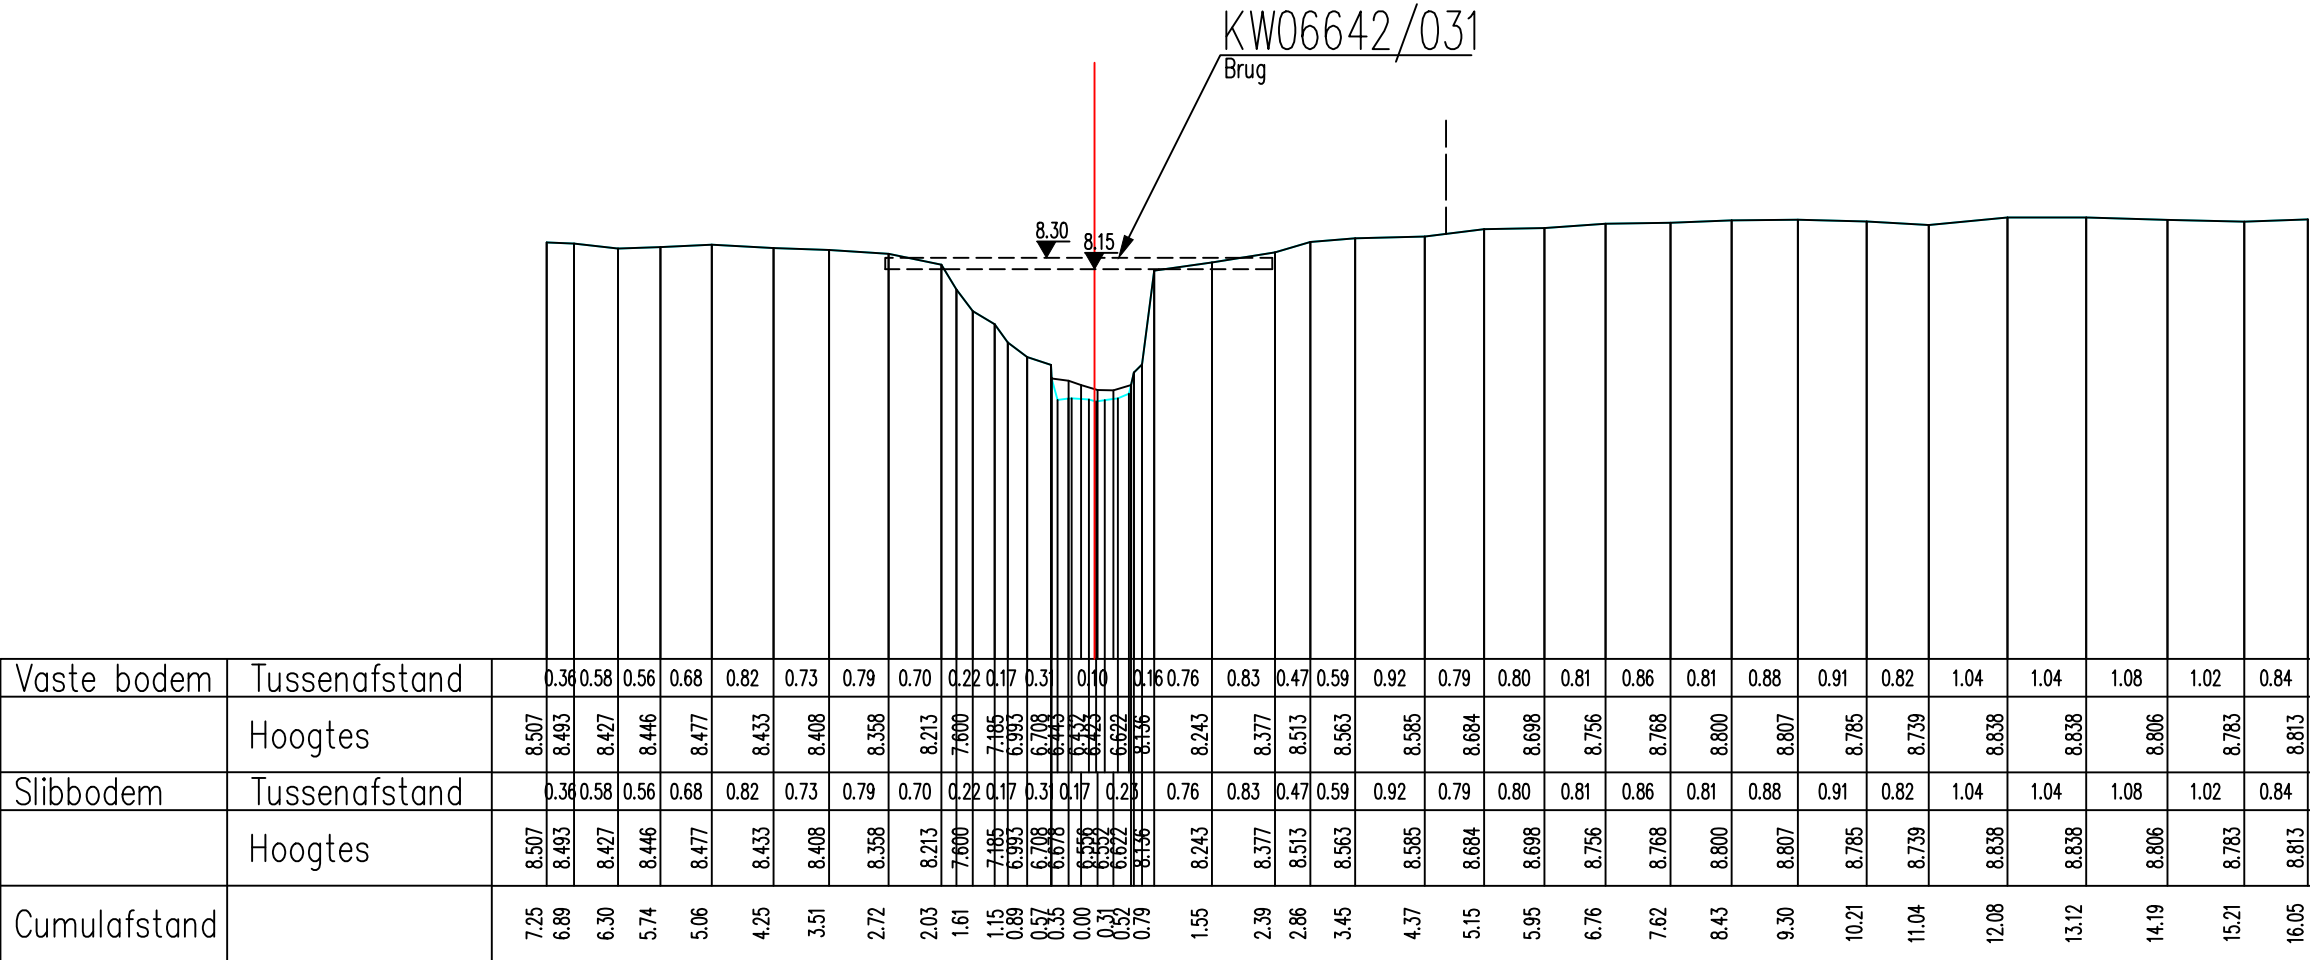

Vaste bodem	Tussenafstand	0.36	0.58	0.56	0.68	0.82	0.73	0.79	0.70	0.22	0.17	0.31	0.10	0.16	0.76	0.83	0.47	0.59	0.92	0.79	0.80	0.81	0.86	0.81	0.88	0.91	0.82	1.04	1.04	1.08	1.02	0.84					
	Hoogtes	8.507	8.493	8.427	8.446	8.477	8.433	8.408	8.358	8.213	7.600	7.185	6.993	6.708	6.419	6.134	6.443	6.622	8.156	8.243	8.377	8.513	8.563	8.585	8.684	8.698	8.756	8.768	8.800	8.807	8.785	8.739	8.838	8.838	8.806	8.783	8.813
Slibbodem	Tussenafstand	0.36	0.58	0.56	0.68	0.82	0.73	0.79	0.70	0.22	0.17	0.31	0.17	0.23	0.76	0.83	0.47	0.59	0.92	0.79	0.80	0.81	0.86	0.81	0.88	0.91	0.82	1.04	1.04	1.08	1.02	0.84					
	Hoogtes	8.507	8.493	8.427	8.446	8.477	8.433	8.408	8.358	8.213	7.600	7.185	6.993	6.708	6.419	6.134	6.443	6.622	8.156	8.243	8.377	8.513	8.563	8.585	8.684	8.698	8.756	8.768	8.800	8.807	8.785	8.739	8.838	8.838	8.806	8.783	8.813
Cumulafstand		7.25	6.89	6.30	5.74	5.06	4.25	3.51	2.72	2.03	1.61	1.15	0.89	0.57	0.00	0.31	0.52	0.79	1.55	2.39	2.86	3.45	4.37	5.15	5.95	6.76	7.62	8.43	9.30	10.21	11.04	12.08	13.12	14.19	15.21	16.05	

Gemeente Boortmeerbeek

B2005

Zwarte Beek

VHAG: 6642

Locatie atlaspunt (LB72): X-coördinaat: 162182,4372 Y-coördinaat: 187406,9024

DWARSPROFIELPLAN

Atlaspunt - 018
Datum opmeting: 2/04/2005
Schaal: 1/100

