
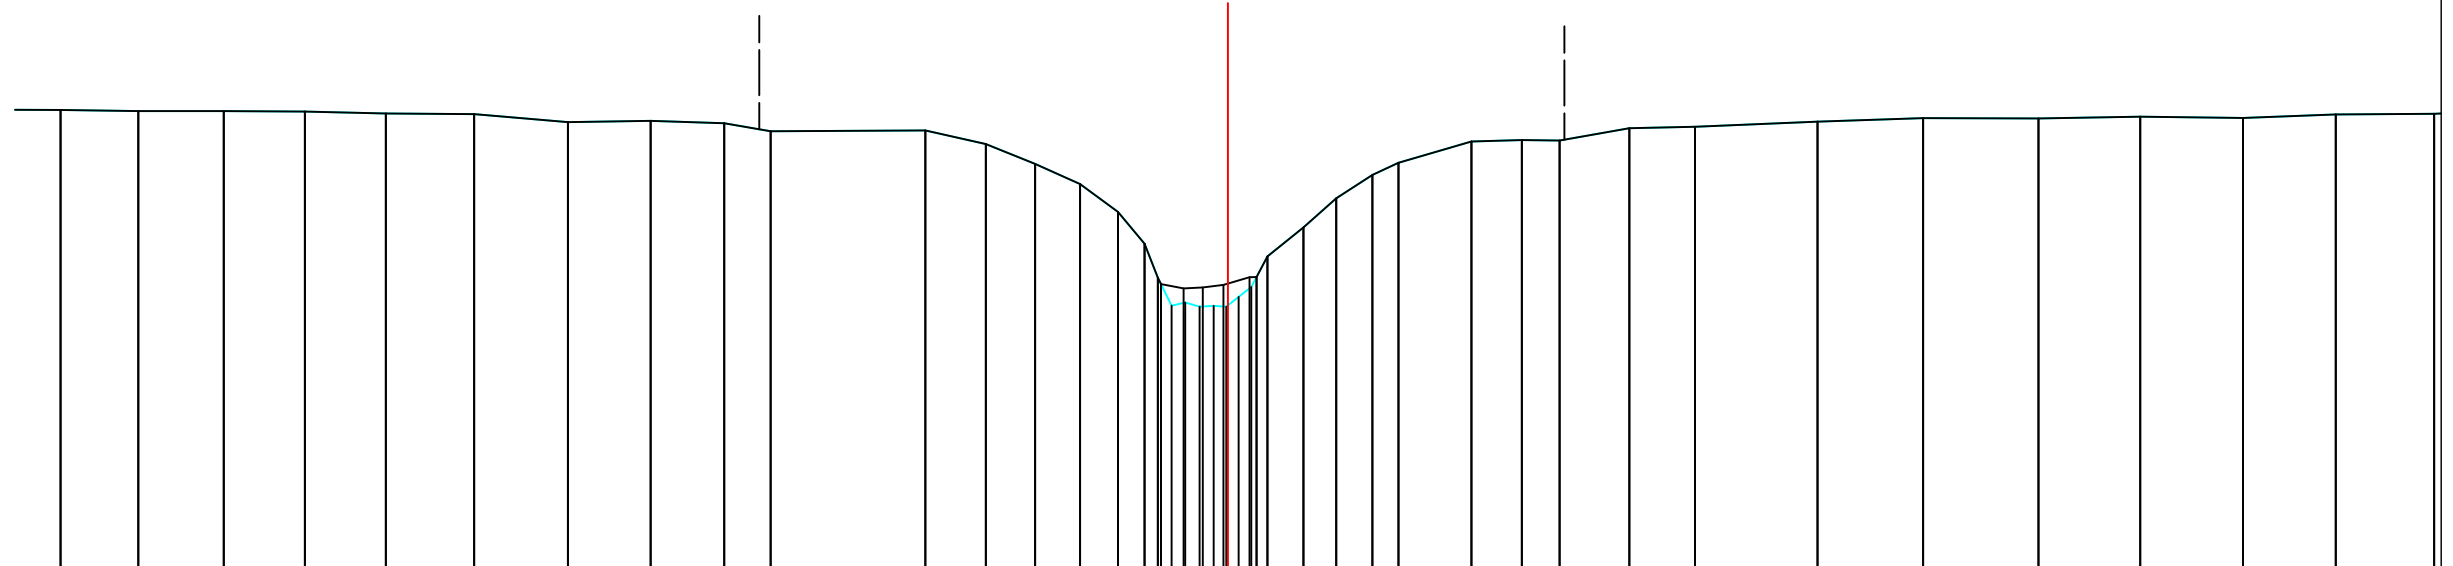


Legende

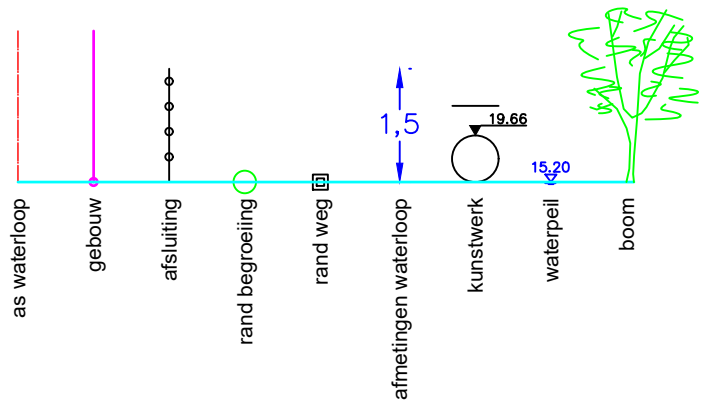

Vaste bodem	Tussenafstand	13	1.03	1.13	1.07	1.07	1.17	1.24	1.10	0.97	0.61	2.05	0.80	0.65	0.59	0.50	0.35	0.18	0.17	0.15	0.43	0.48	0.96	0.67	0.50	0.92	0.87	1.62	1.40	1.53	1.35	1.36	1.23	1.30				
	Hoogtes	9.095	9.082	9.081	9.075	9.050	9.041	8.934	8.952	8.920	8.814	8.824	8.645	8.383	8.115	7.748	7.376	6.963	6.549	6.506	6.622	7.542	7.927	8.680	8.697	8.691	8.855	8.873	8.941	8.989	8.983	9.008	8.991	9.036	9.046			
Slibbodem	Tussenafstand	13	1.03	1.13	1.07	1.07	1.17	1.24	1.10	0.97	0.61	2.05	0.80	0.65	0.59	0.50	0.35	0.30	0.27	0.09	0.48	0.43	0.48	0.96	0.67	0.50	0.92	0.87	1.62	1.40	1.53	1.35	1.36	1.23	1.30			
	Hoogtes	9.095	9.082	9.081	9.075	9.050	9.041	8.934	8.952	8.920	8.814	8.824	8.645	8.383	8.115	7.748	7.376	6.963	6.736	6.749	6.783	7.542	7.927	8.680	8.697	8.691	8.855	8.873	8.941	8.989	8.983	9.008	8.991	9.036	9.046			
Cumulafstand		15.44	14.41	13.28	12.21	11.14	9.97	8.73	7.64	6.66	6.05	4.00	3.20	2.55	1.96	1.46	1.10	0.75	0.38	0.00	0.31	0.52	1.00	1.43	1.91	2.26	3.22	3.89	4.39	5.31	6.18	7.80	9.20	10.72	12.07	13.43	14.65	15.96

Gemeente Boortmeerbeek

B2005

Zwarte Beek

VHAG: 6642

Locatie atlaspunt (LB72): X-coördinaat: 162167,8842 Y-coördinaat: 187361,9361

DWARSPROFIELPLAN

Atlaspunt - 020

Datum opmeting: 2/04/2005

Schaal:	1/100
---------	-------

