


Legende

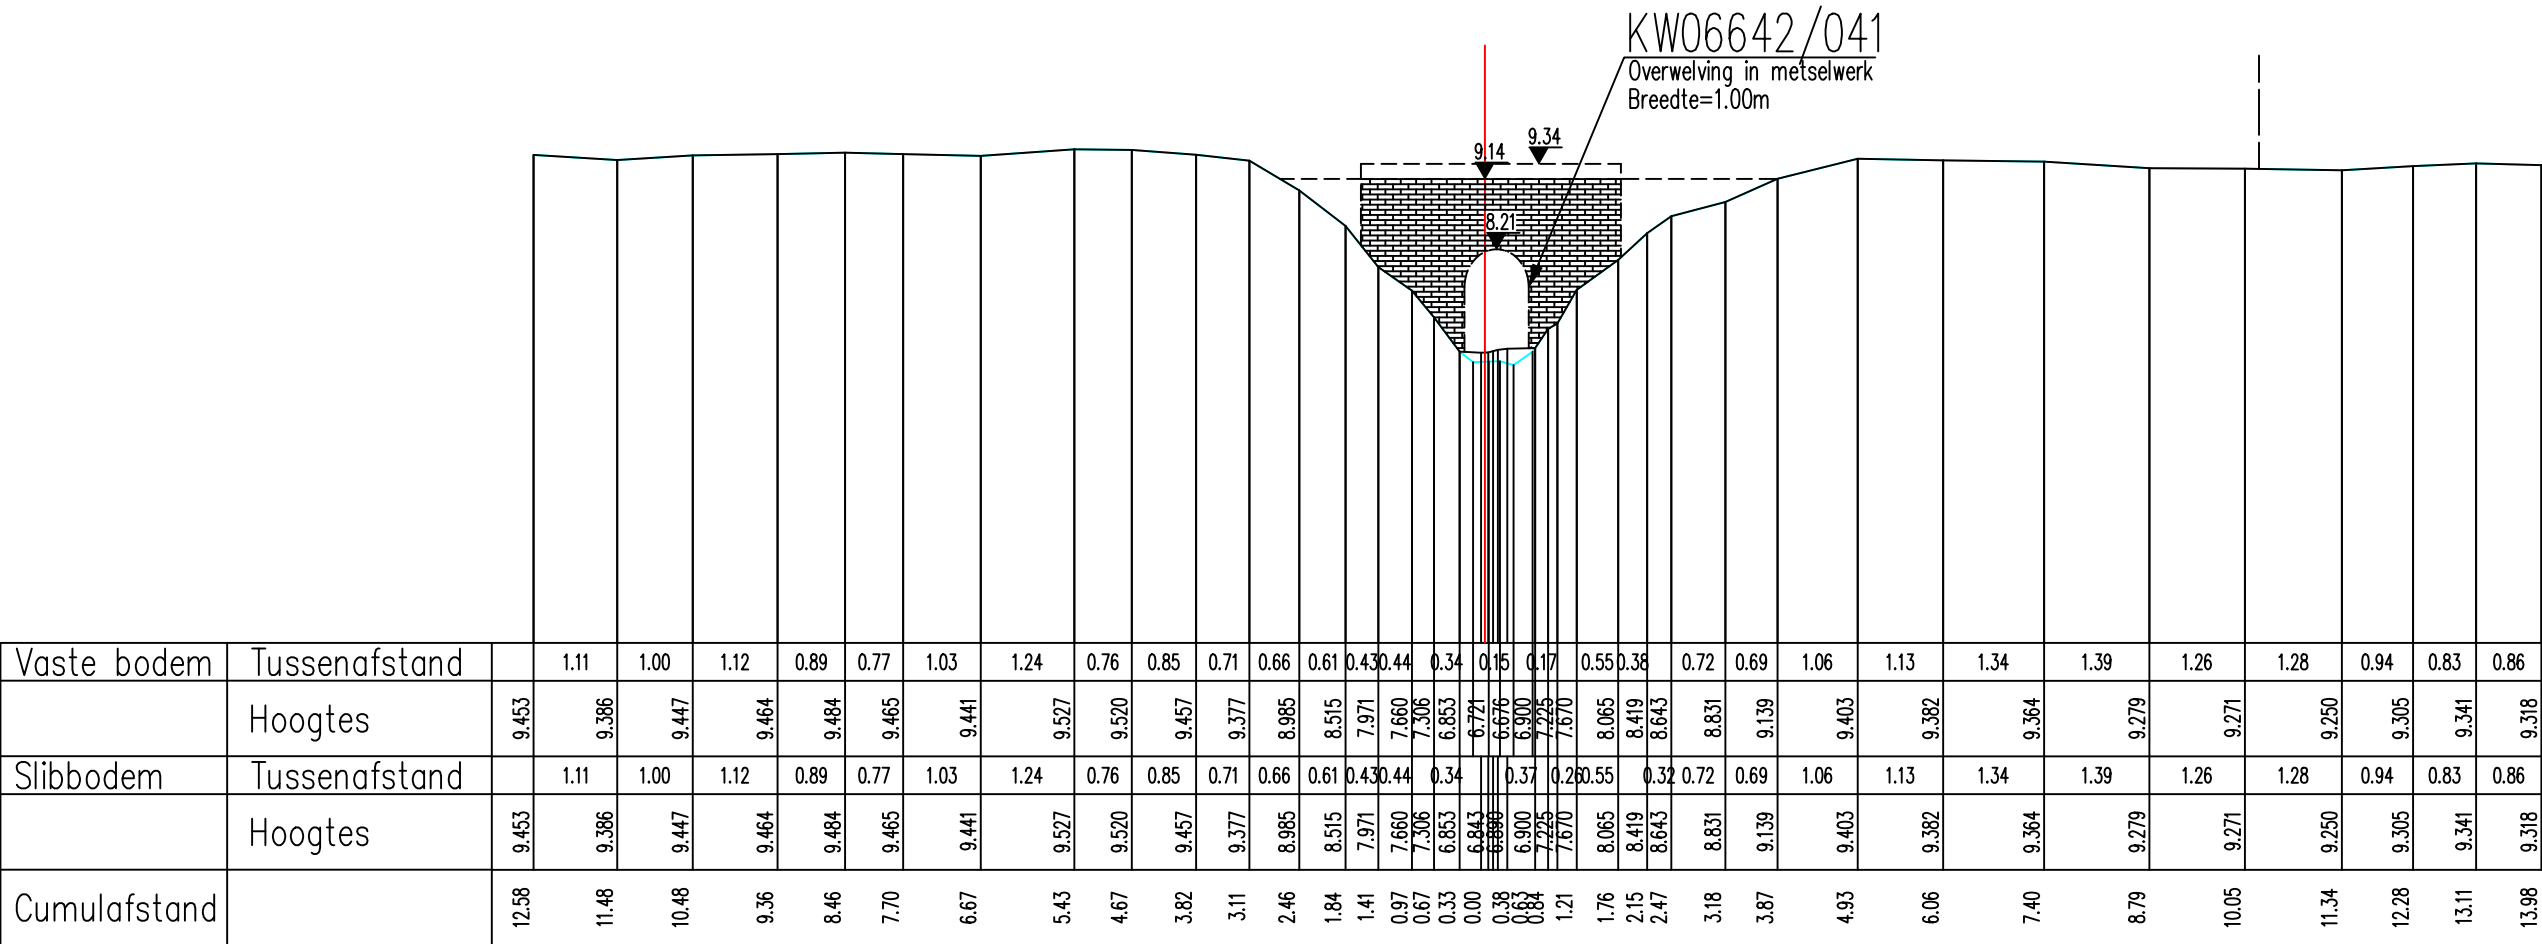

Vaste bodem	Tussenafstand		1.11	1.00	1.12	0.89	0.77	1.03	1.24	0.76	0.85	0.71	0.66	0.61	0.43	0.44	0.34	0.15	0.17	0.55	0.38	0.72	0.69	1.06	1.13	1.34	1.39	1.26	1.28	0.94	0.83	0.86					
	Hoogtes	9.453	9.386	9.447	9.464	9.484	9.465	9.441	9.527	9.520	9.457	9.377	8.985	8.515	7.971	7.660	7.306	6.853	6.721	6.676	6.900	7.225	7.670	8.065	8.419	8.643	8.831	9.139	9.403	9.382	9.364	9.279	9.271	9.250	9.305	9.341	9.318
Slibbodem	Tussenafstand		1.11	1.00	1.12	0.89	0.77	1.03	1.24	0.76	0.85	0.71	0.66	0.61	0.43	0.44	0.34	0.15	0.17	0.55	0.38	0.72	0.69	1.06	1.13	1.34	1.39	1.26	1.28	0.94	0.83	0.86					
	Hoogtes	9.453	9.386	9.447	9.464	9.484	9.465	9.441	9.527	9.520	9.457	9.377	8.985	8.515	7.971	7.660	7.306	6.853	6.843	6.889	6.900	7.225	7.670	8.065	8.419	8.643	8.831	9.139	9.403	9.382	9.364	9.279	9.271	9.250	9.305	9.341	9.318
Cumulafstand		12.58	11.48	10.48	9.36	8.46	7.70	6.67	5.43	4.67	3.82	3.11	2.46	1.84	1.41	0.97	0.67	0.33	0.00	0.38	0.67	0.84	1.21	1.76	2.15	2.47	3.18	3.87	4.93	6.06	7.40	8.79	10.05	11.34	12.28	13.11	13.98

Gemeente Boortmeerbeek

B2005

Zwarte Beek

VHAG: 6642

Locatie atlaspunt (LB72): X-coördinaat: 162152,576 Y-coördinaat: 187324,9006

DWARSPROFIELPLAN

Atlaspunt - 021
Datum opmeting: 2/04/2005
Schaal: 1/100

