
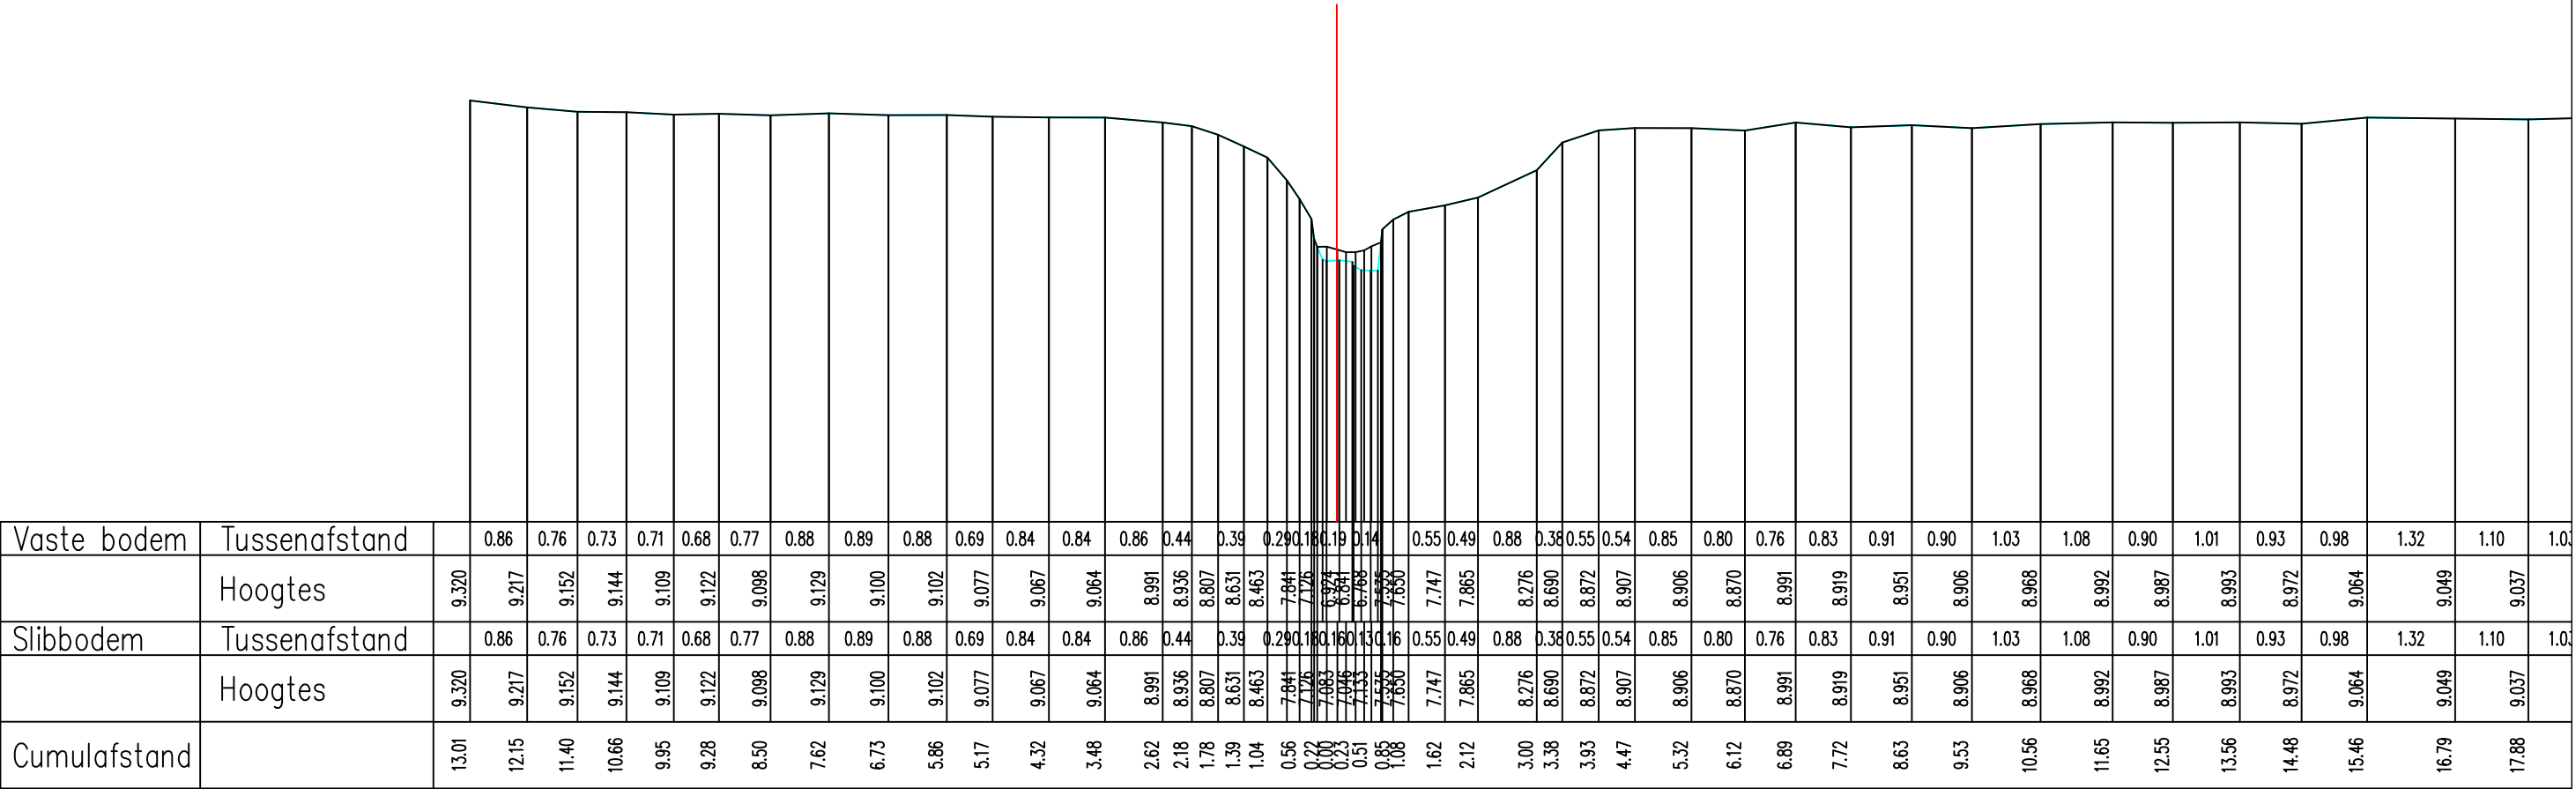


Legende

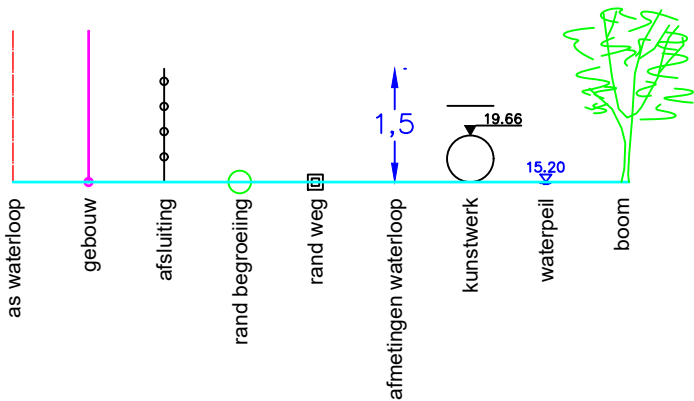

Vaste bodem	Tussenafstand		0.86	0.76	0.73	0.71	0.68	0.77	0.88	0.89	0.88	0.69	0.84	0.84	0.86	0.44	0.39	0.29	0.18	0.19	0.14	0.55	0.49	0.88	0.38	0.55	0.54	0.85	0.80	0.76	0.83	0.91	0.90	1.03	1.08	0.90	1.01	0.93	0.98	1.32	1.10	1.03				
Slibbodem	Tussenafstand		0.86	0.76	0.73	0.71	0.68	0.77	0.88	0.89	0.88	0.69	0.84	0.84	0.86	0.44	0.39	0.29	0.18	0.19	0.14	0.55	0.49	0.88	0.38	0.55	0.54	0.85	0.80	0.76	0.83	0.91	0.90	1.03	1.08	0.90	1.01	0.93	0.98	1.32	1.10	1.03				
Cumulafstand		13.01	12.15	11.40	10.66	9.95	9.28	8.50	7.62	6.73	5.86	5.17	4.32	3.48	2.62	2.18	1.78	1.39	1.04	0.56	0.22	0.00	0.23	0.51	0.85	1.08	1.62	2.12	3.00	3.38	3.93	4.47	5.32	6.12	6.89	7.72	8.63	9.53	10.56	11.65	12.55	13.56	14.48	15.46	16.79	17.88

Gemeente Boortmeerbeek

B2005

Zwarte Beek

VHAG: 6642

Locatie atlaspunt (LB72): X-coördinaat: 162111,9139 Y-coördinaat: 187222,5842

DWARSPROFIELPLAN

Atlaspunt - 024
Datum opmeting: 2/04/2005
Schaal: 1/100

