
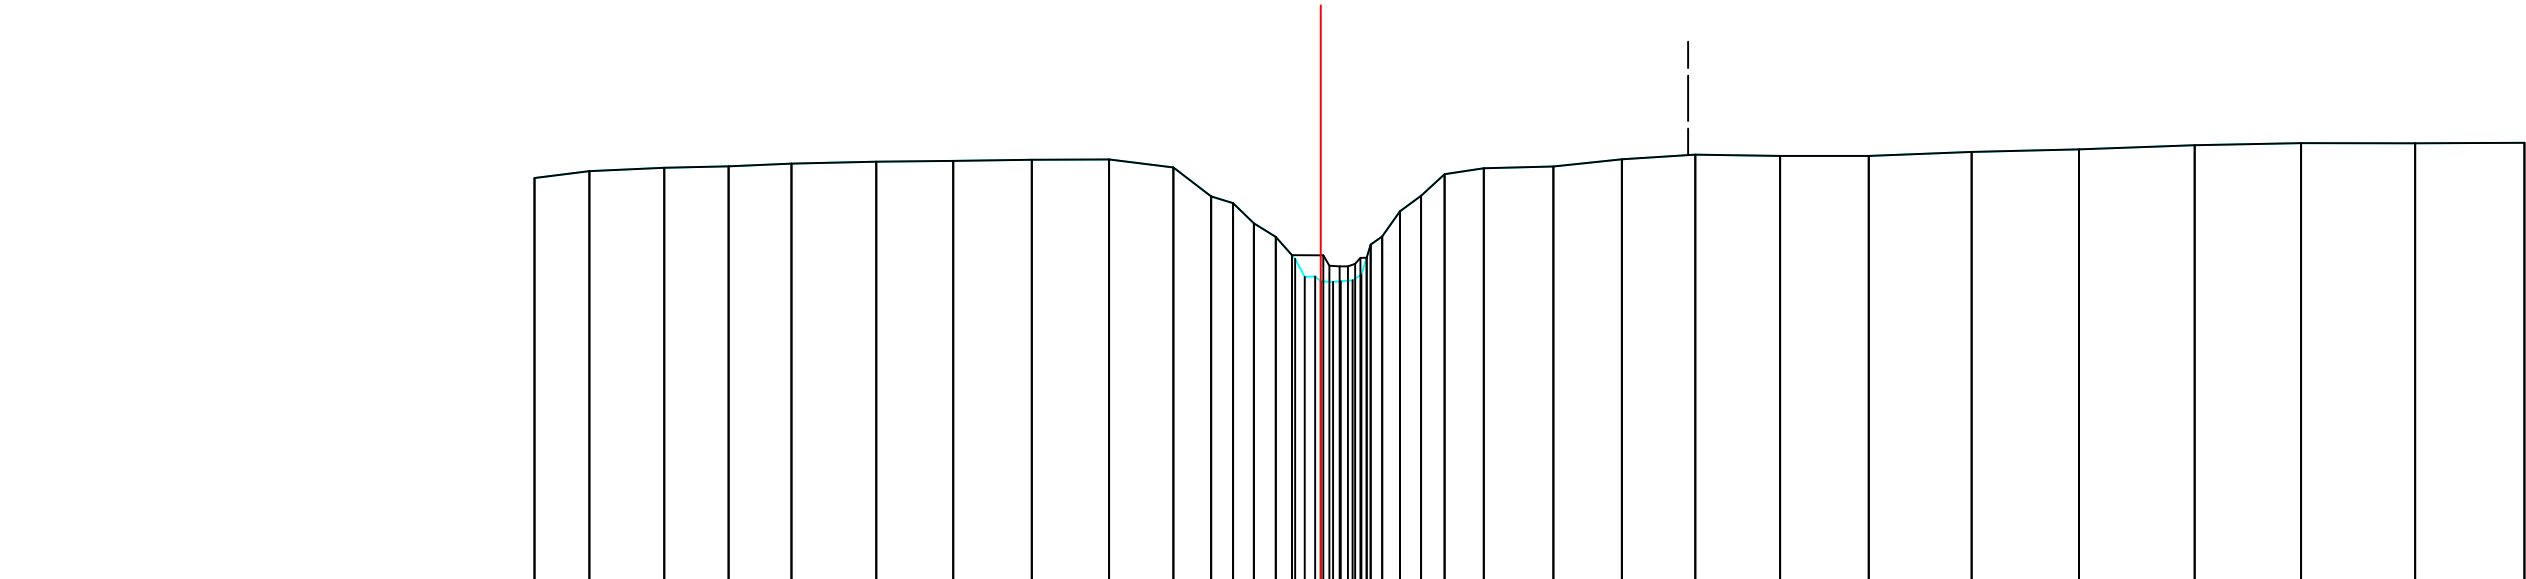


Legende

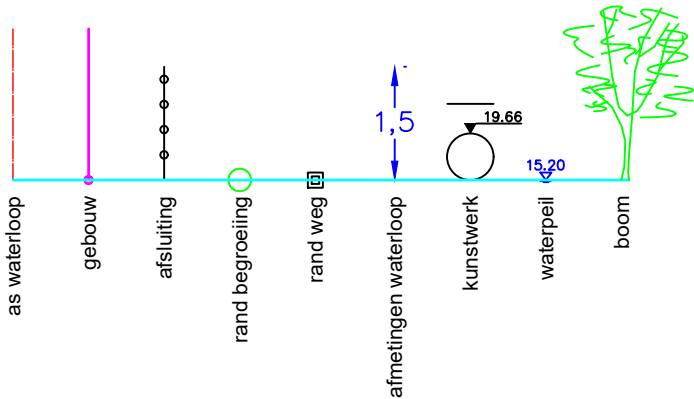

Vaste bodem	Tussenafstand		0.73	0.99	0.85	0.83	1.12	1.02	1.04	1.02	0.85	0.50	0.27	0.21	0.10	0.24	0.30	0.52	0.92	0.91	0.97	1.12	1.17	1.36	1.42	1.53	1.41	1.51	1.45							
	Hoogtes	8.368	8.459	8.503	8.522	8.558	8.585	8.595	8.609	8.614	8.507	8.125	8.036	7.770	7.590	7.348	7.087	6.995	7.015	7.488	7.927	8.134	8.420	8.498	8.520	8.615	8.678	8.661	8.661	8.713	8.746	8.802	8.829	8.827	8.833	
Slibbodem	Tussenafstand		0.73	0.99	0.85	0.83	1.12	1.02	1.04	1.02	0.85	0.50	0.27	0.21	0.10	0.24	0.30	0.52	0.92	0.91	0.97	1.12	1.17	1.36	1.42	1.53	1.41	1.51	1.45							
	Hoogtes	8.368	8.459	8.503	8.522	8.558	8.585	8.595	8.609	8.614	8.507	8.125	8.036	7.770	7.590	7.348	7.087	6.995	7.015	7.488	7.927	8.134	8.420	8.498	8.520	8.615	8.678	8.661	8.661	8.713	8.746	8.802	8.829	8.827	8.833	
Cumulafstand		10.40	9.67	8.68	7.83	7.00	5.88	4.86	3.82	2.80	1.95	1.45	1.16	0.89	0.60	0.21	0.00	0.26	0.54	0.81	1.05	1.33	1.64	2.16	3.08	3.98	4.95	6.08	7.25	8.61	10.03	11.56	12.97	14.48	15.92	

Gemeente Boortmeerbeek

B2005

Zwarte Beek

VHAG: 6642

Locatie atlaspunt (LB72): X-coördinaat: 162082,2245 Y-coördinaat: 187130,3364

DWARSPROFIELPLAN

Atlaspunt - 027
Datum opmeting: 2/04/2005
Schaal: 1/100



VLAAMS-
BRABANT