
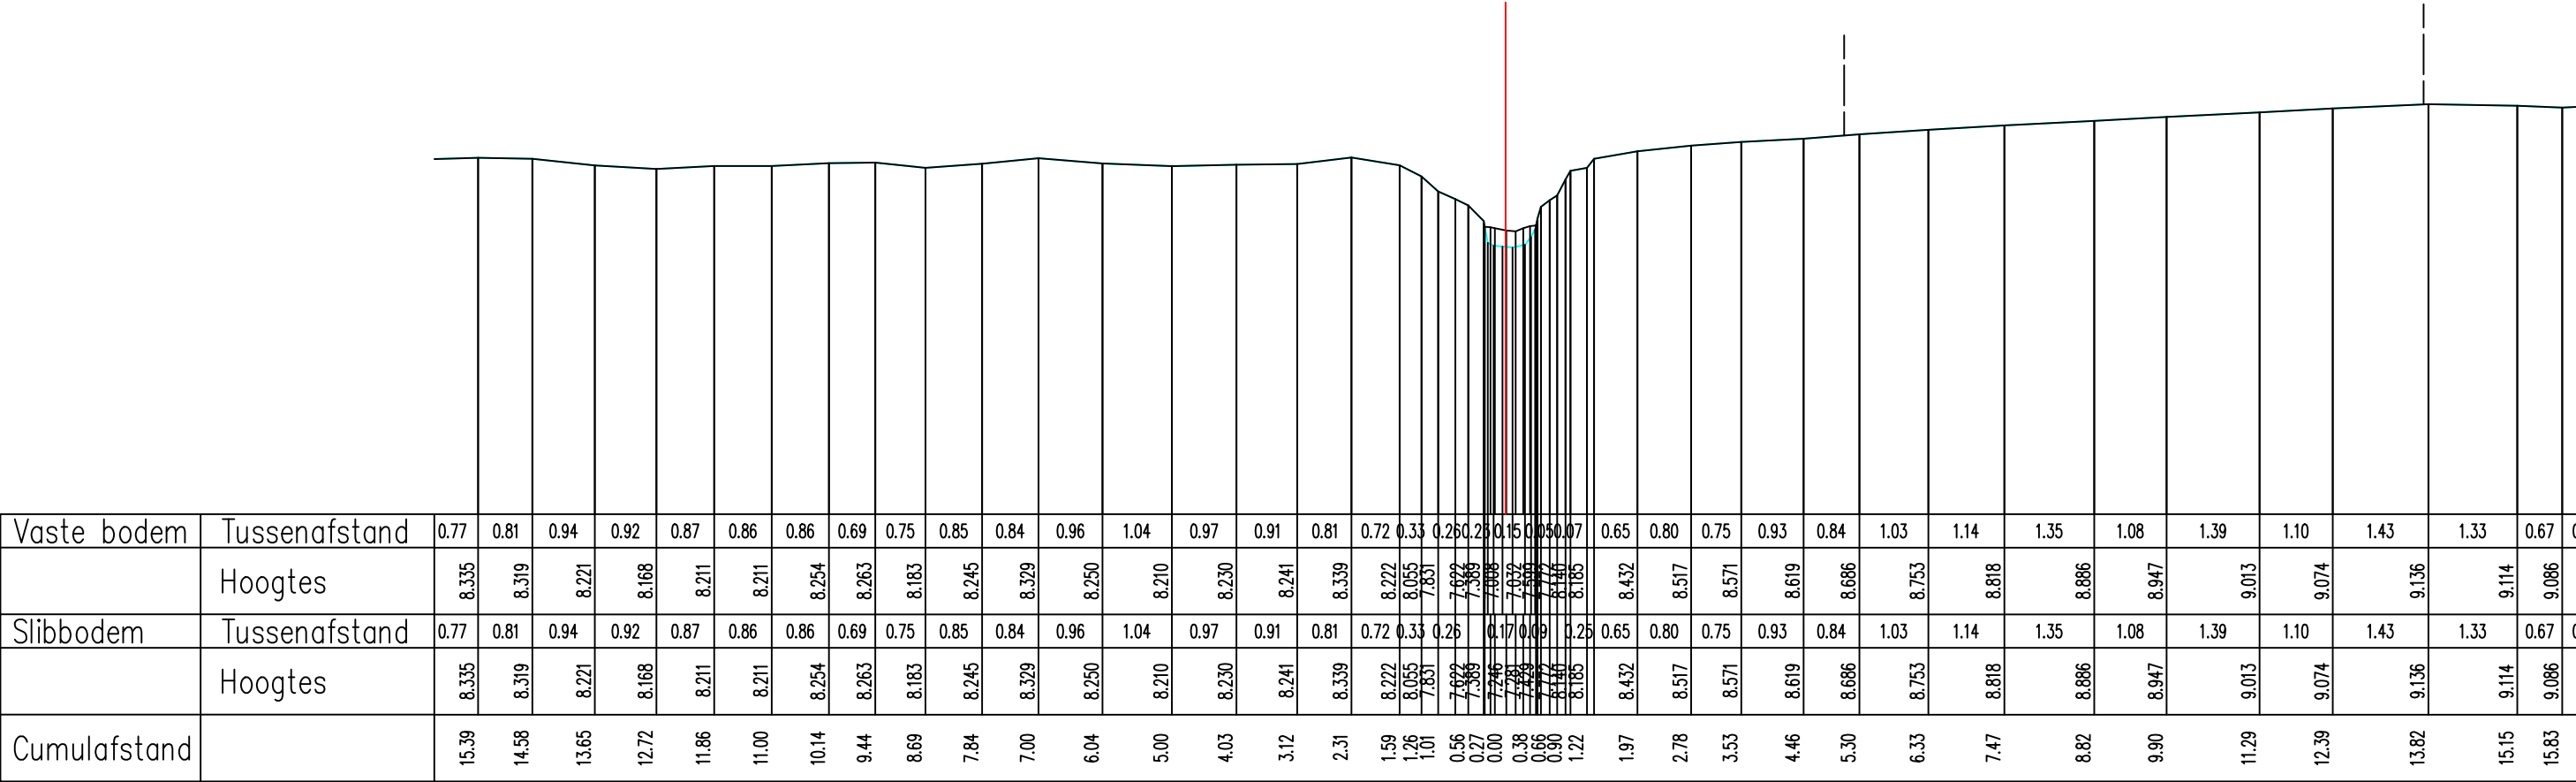


Legende

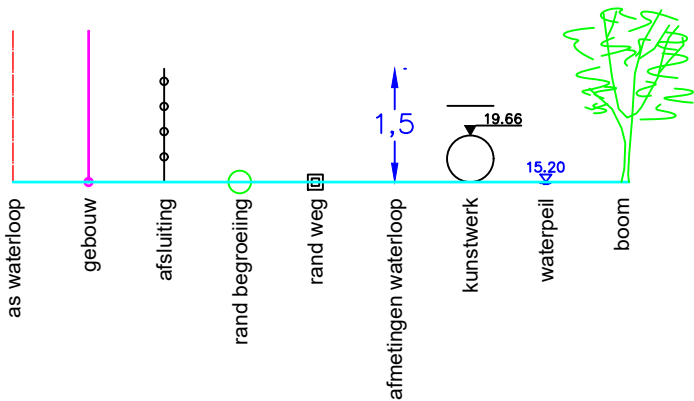

Vaste bodem	Tussenafstand	0.77	0.81	0.94	0.92	0.87	0.86	0.86	0.69	0.75	0.85	0.84	0.96	1.04	0.97	0.91	0.81	0.72	0.33	0.25	0.25	0.15	0.05	0.07	0.65	0.80	0.75	0.93	0.84	1.03	1.14	1.35	1.08	1.39	1.10	1.43	1.33	0.67	0			
	Hoogtes	8.335	8.319	8.221	8.168	8.211	8.211	8.254	8.263	8.183	8.245	8.329	8.250	8.210	8.230	8.241	8.339	8.222	8.055	7.831	7.622	7.386	7.092	7.569	7.772	8.146	8.185	8.432	8.517	8.571	8.619	8.686	8.753	8.818	8.886	8.947	9.013	9.074	9.136	9.114	9.086	0
Slibbodem	Tussenafstand	0.77	0.81	0.94	0.92	0.87	0.86	0.86	0.69	0.75	0.85	0.84	0.96	1.04	0.97	0.91	0.81	0.72	0.33	0.25	0.25	0.15	0.05	0.07	0.65	0.80	0.75	0.93	0.84	1.03	1.14	1.35	1.08	1.39	1.10	1.43	1.33	0.67	0			
	Hoogtes	8.335	8.319	8.221	8.168	8.211	8.211	8.254	8.263	8.183	8.245	8.329	8.250	8.210	8.230	8.241	8.339	8.222	8.055	7.831	7.622	7.386	7.092	7.569	7.772	8.146	8.185	8.432	8.517	8.571	8.619	8.686	8.753	8.818	8.886	8.947	9.013	9.074	9.136	9.114	9.086	0
Cumulafstand		15.39	14.58	13.65	12.72	11.86	11.00	10.14	9.44	8.69	7.84	7.00	6.04	5.00	4.03	3.12	2.31	1.59	1.26	1.01	0.56	0.27	0.00	0.38	0.66	0.90	1.22	1.97	2.78	3.53	4.46	5.30	6.33	7.47	8.82	9.90	11.29	12.39	13.82	15.15	15.83	0

Gemeente Boortmeerbeek

B2005

Zwarte Beek

VHAG: 6642

Locatie atlaspunt (LB72): X-coördinaat: 162078,431 Y-coördinaat: 187120,0302

DWARSPROFIELPLAN

Atlaspunt - 028
Datum opmeting: 2/04/2005
Schaal: 1/100



VLAAMS-
BRABANT