
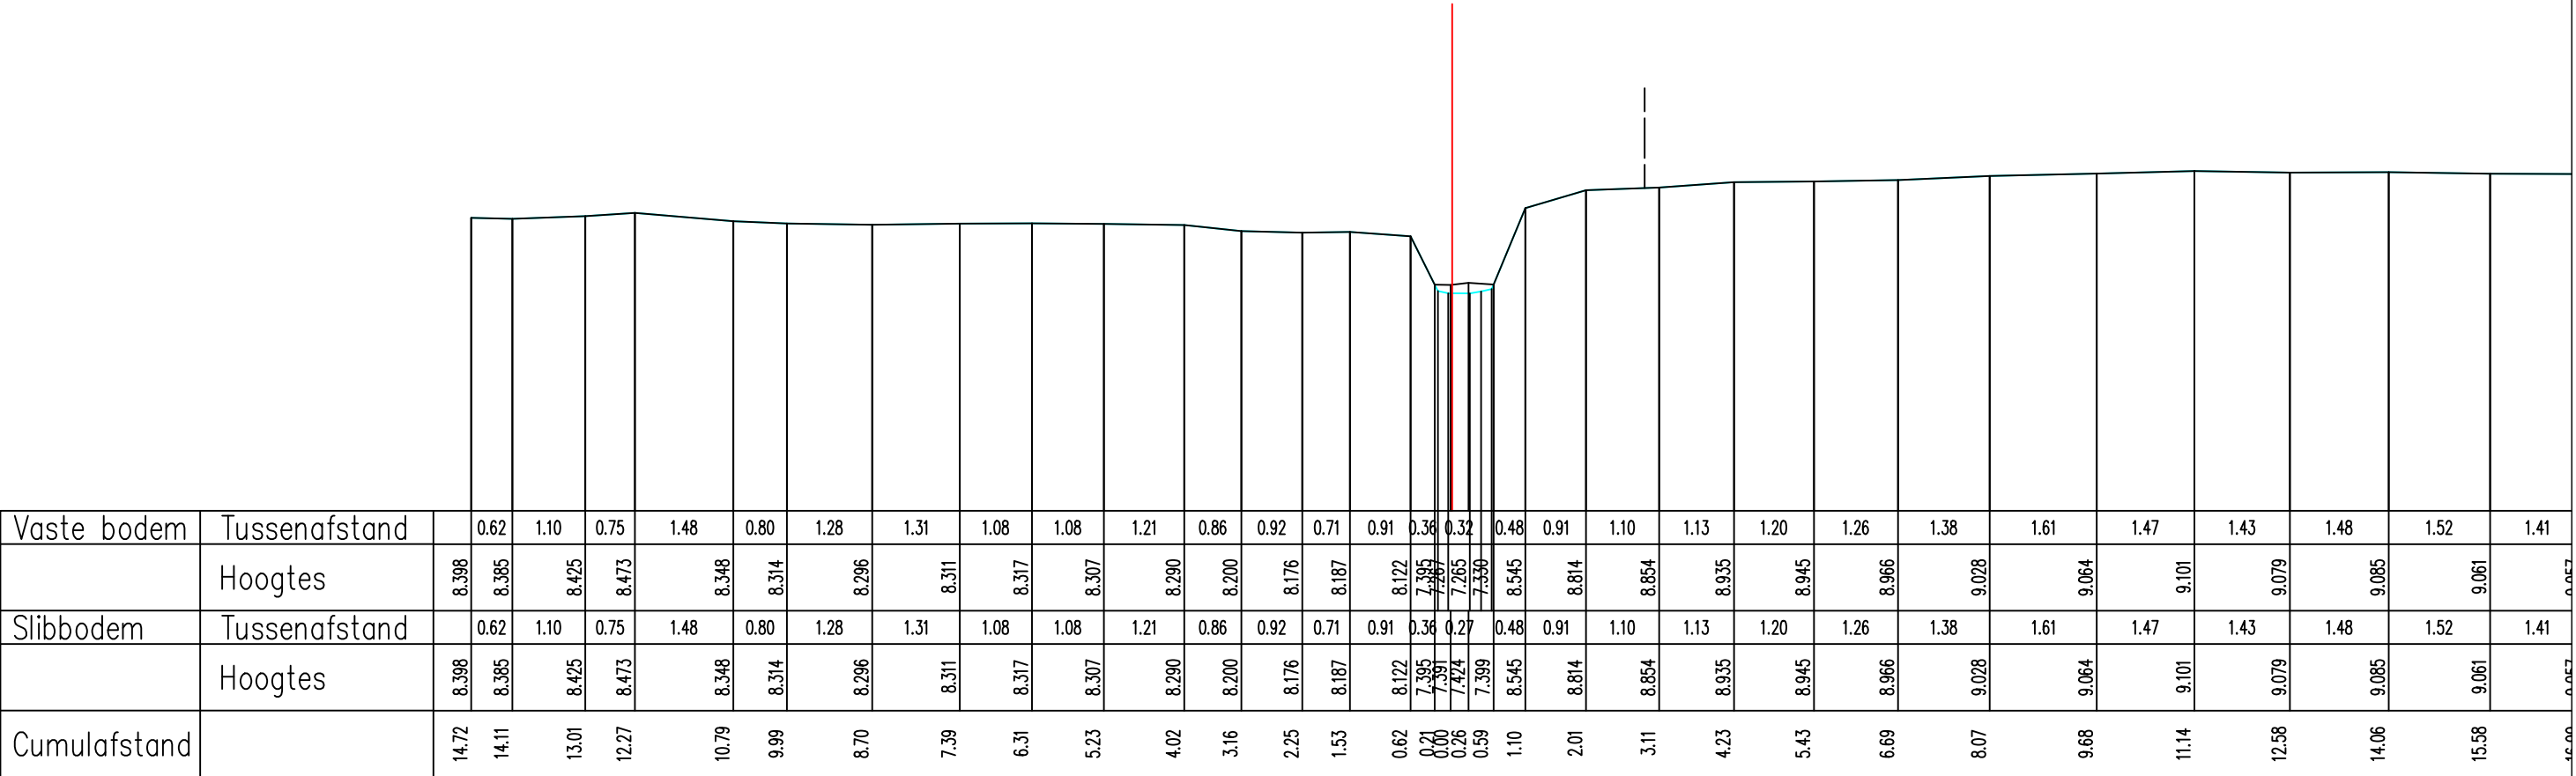


Legende

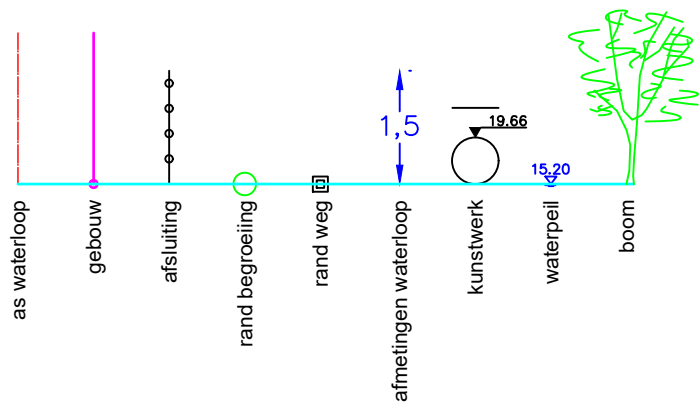

Vaste bodem	Tussenafstand		0.62	1.10	0.75	1.48	0.80	1.28	1.31	1.08	1.08	1.21	0.86	0.92	0.71	0.91	0.36	0.32	0.48	0.91	1.10	1.13	1.20	1.26	1.38	1.61	1.47	1.43	1.48	1.52	1.41
	Hoogtes	8.398	8.385	8.425	8.473	8.348	8.314	8.296	8.311	8.317	8.307	8.290	8.200	8.176	8.187	8.122	7.395	7.265	8.545	8.814	8.854	8.935	8.945	8.966	9.028	9.064	9.101	9.079	9.085	9.061	9.057
Slibbodem	Tussenafstand		0.62	1.10	0.75	1.48	0.80	1.28	1.31	1.08	1.08	1.21	0.86	0.92	0.71	0.91	0.36	0.27	0.48	0.91	1.10	1.13	1.20	1.26	1.38	1.61	1.47	1.43	1.48	1.52	1.41
	Hoogtes	8.398	8.385	8.425	8.473	8.348	8.314	8.296	8.311	8.317	8.307	8.290	8.200	8.176	8.187	8.122	7.395	7.265	8.545	8.814	8.854	8.935	8.945	8.966	9.028	9.064	9.101	9.079	9.085	9.061	9.057
Cumulafstand		14.72	14.11	13.01	12.27	10.79	9.99	8.70	7.39	6.31	5.23	4.02	3.16	2.25	1.53	0.62	0.21	0.26	1.10	2.01	3.11	4.23	5.43	6.69	8.07	9.68	11.14	12.58	14.06	15.58	16.99

Gemeente Boortmeerbeek

B2005

Zwarte Beek

VHAG: 6642

Locatie atlaspunt (LB72): X-coördinaat: 162086,1278 Y-coördinaat: 187090,2646

DWARSPROFIELPLAN

Atlaspunt - 029
Datum opmeting: 2/04/2005
Schaal: 1/100



**VLAAMS-
BRABANT**