
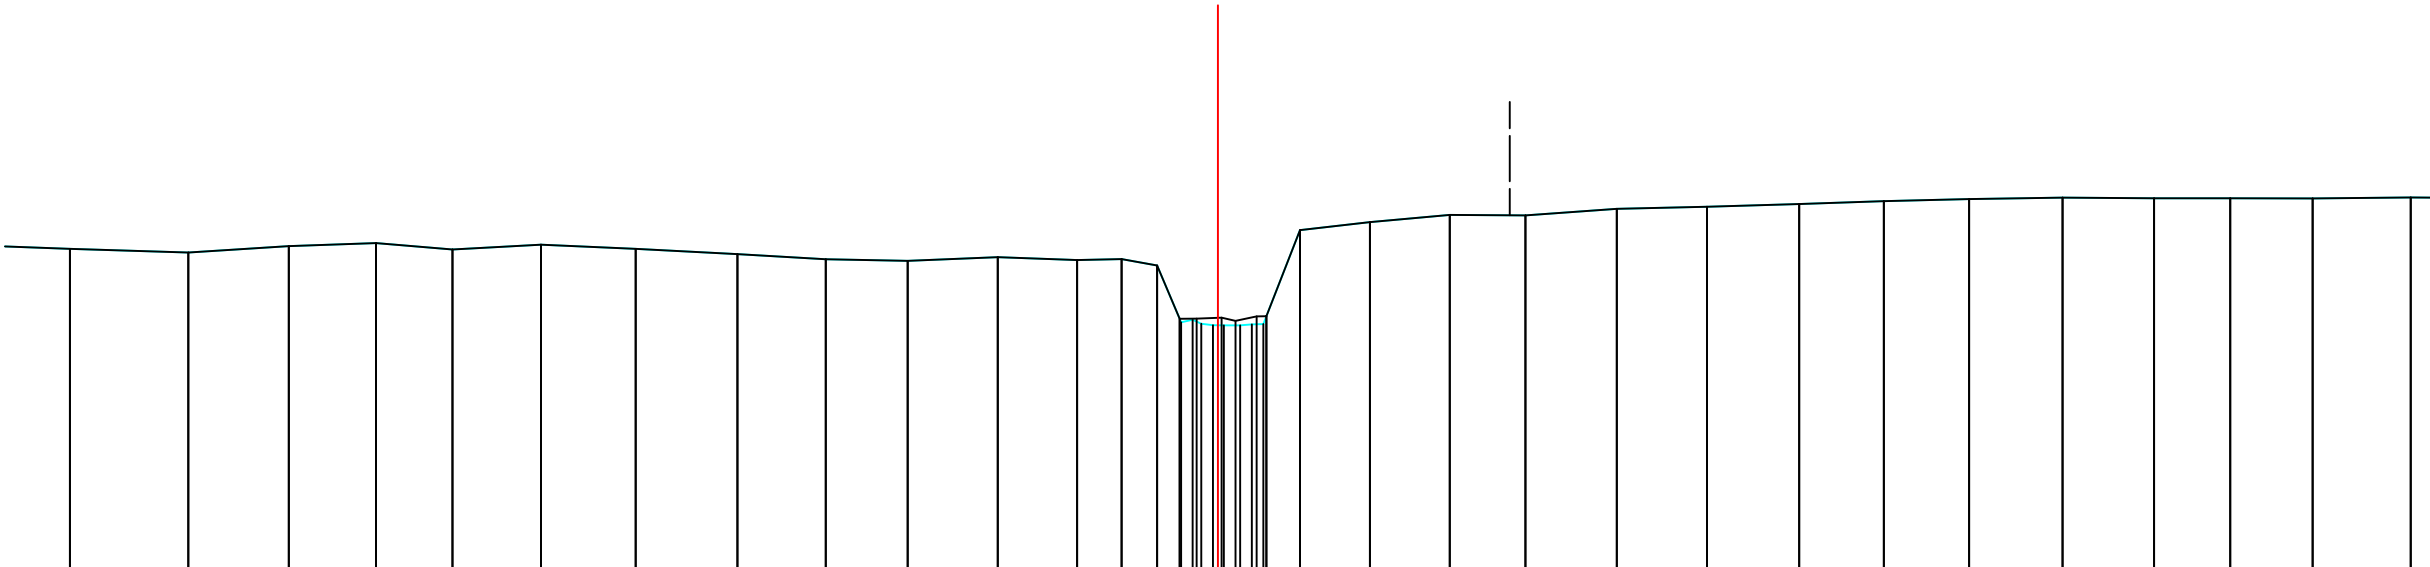


Legende

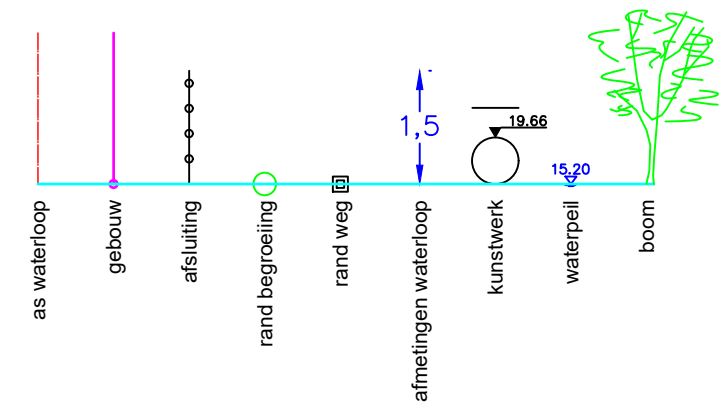

Vaste bodem	Tussenafstand	1.00	1.57	1.33	1.15	1.01	1.17	1.25	1.35	1.17	1.08	1.19	1.05	0.59	0.47	0.15	0.14	0.16	0.44	0.92	1.06	1.00	1.21	1.19	1.22	1.12	1.13	1.24	1.21	1.01	1.09	1.30	
	Hoogtes	8.300	8.250	8.335	8.376	8.291	8.355	8.300	8.229	8.162	8.140	8.190	8.151	8.164	8.079	7.375	7.308	7.288	7.304	8.546	8.653	8.747	8.742	8.828	8.857	8.892	8.931	8.957	8.976	8.969	8.968	8.965	8.978
Slibbodem	Tussenafstand	1.00	1.57	1.33	1.15	1.01	1.17	1.25	1.35	1.17	1.08	1.19	1.05	0.59	0.47	0.23	0.18	0.44	0.92	1.06	1.00	1.21	1.19	1.22	1.12	1.13	1.24	1.21	1.01	1.09	1.30		
	Hoogtes	8.300	8.250	8.335	8.376	8.291	8.355	8.300	8.229	8.162	8.140	8.190	8.151	8.164	8.079	7.375	7.308	7.288	7.407	8.546	8.653	8.747	8.742	8.828	8.857	8.892	8.931	8.957	8.976	8.969	8.968	8.965	8.978
Cumulafstand		15.19	13.62	12.29	11.14	10.13	8.96	7.70	6.36	5.19	4.11	2.91	1.86	1.27	0.80	0.49	0.22	0.29	1.09	2.01	3.07	4.07	5.28	6.47	7.69	8.81	9.94	11.17	12.38	13.39	14.48	15.78	

Gemeente Boortmeerbeek

B2005

Zwarte Beek

VHAG: 6642

Locatie atlaspunt (LB72): X-coördinaat: 162088,5758 Y-coördinaat: 187084,973

DWARSPROFIELPLAN

Atlaspunt - 030
Datum opmeting: 2/04/2005
Schaal: 1/100



**VLAAMS-
BRABANT**