
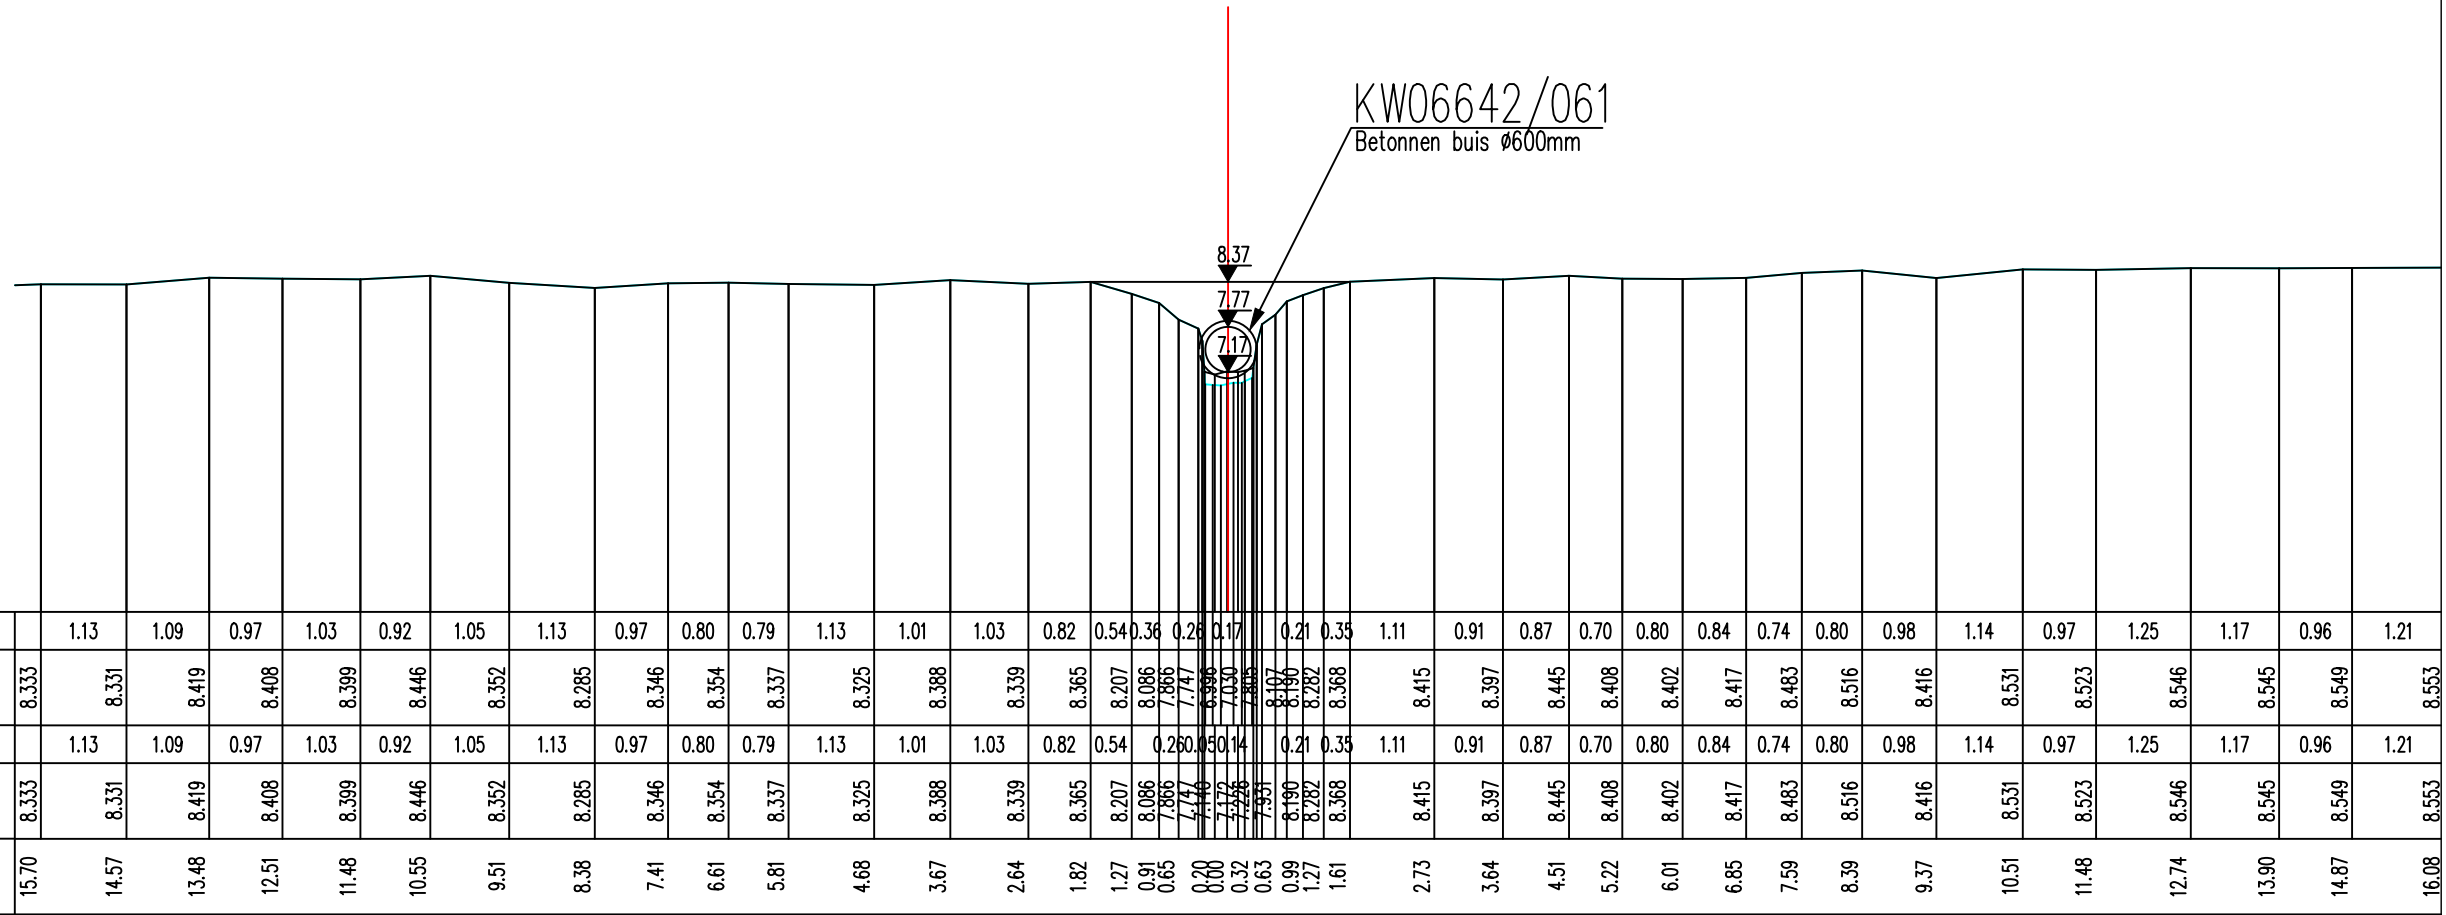


Legende

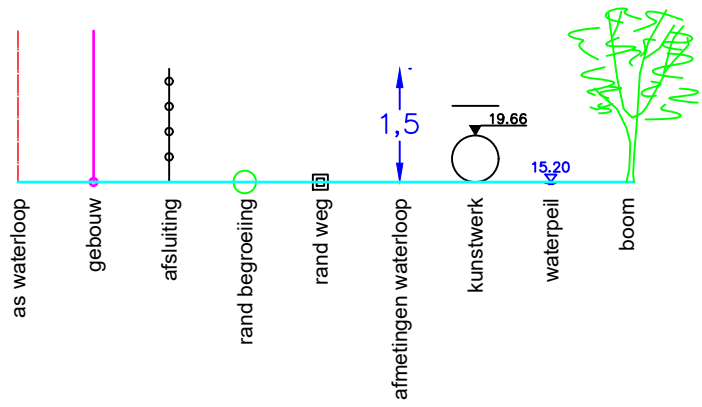

Vaste bodem	Tussenafstand		1.13	1.09	0.97	1.03	0.92	1.05	1.13	0.97	0.80	0.79	1.13	1.01	1.03	0.82	0.54	0.36	0.28	0.17	0.21	0.35	1.11	0.91	0.87	0.70	0.80	0.84	0.74	0.80	0.98	1.14	0.97	1.25	1.17	0.96	1.21			
	Hoogtes	8.333	8.331	8.419	8.408	8.399	8.446	8.352	8.285	8.346	8.354	8.337	8.325	8.388	8.339	8.365	8.207	8.086	7.866	7.747	8.187	8.190	8.415	8.397	8.445	8.408	8.402	8.417	8.483	8.516	8.416	8.531	8.523	8.546	8.545	8.549	8.553			
Slibbodem	Tussenafstand		1.13	1.09	0.97	1.03	0.92	1.05	1.13	0.97	0.80	0.79	1.13	1.01	1.03	0.82	0.54	0.26	0.50	0.14	0.21	0.35	1.11	0.91	0.87	0.70	0.80	0.84	0.74	0.80	0.98	1.14	0.97	1.25	1.17	0.96	1.21			
	Hoogtes	8.333	8.331	8.419	8.408	8.399	8.446	8.352	8.285	8.346	8.354	8.337	8.325	8.388	8.339	8.365	8.207	8.086	7.866	7.747	8.187	8.190	8.415	8.397	8.445	8.408	8.402	8.417	8.483	8.516	8.416	8.531	8.523	8.546	8.545	8.549	8.553			
Cumulafstand		15.70	14.57	13.48	12.51	11.48	10.55	9.51	8.38	7.41	6.61	5.81	4.68	3.67	2.64	1.82	1.27	0.91	0.65	0.20	0.32	0.63	0.99	1.27	1.61	2.73	3.64	4.51	5.22	6.01	6.85	7.59	8.39	9.37	10.51	11.48	12.74	13.90	14.87	16.08

Gemeente Boortmeerbeek

B2005 Zwarte Beek

VHAG: 6642

Locatie atlaspunt (LB72): X-coördinaat: 162081,1719 Y-coördinaat: 187076,5215

DWARSPROFIELPLAN

Atlaspunt - 032

Datum opmeting: 2/04/2005

Schaal:	1/100
---------	-------

