


Legende

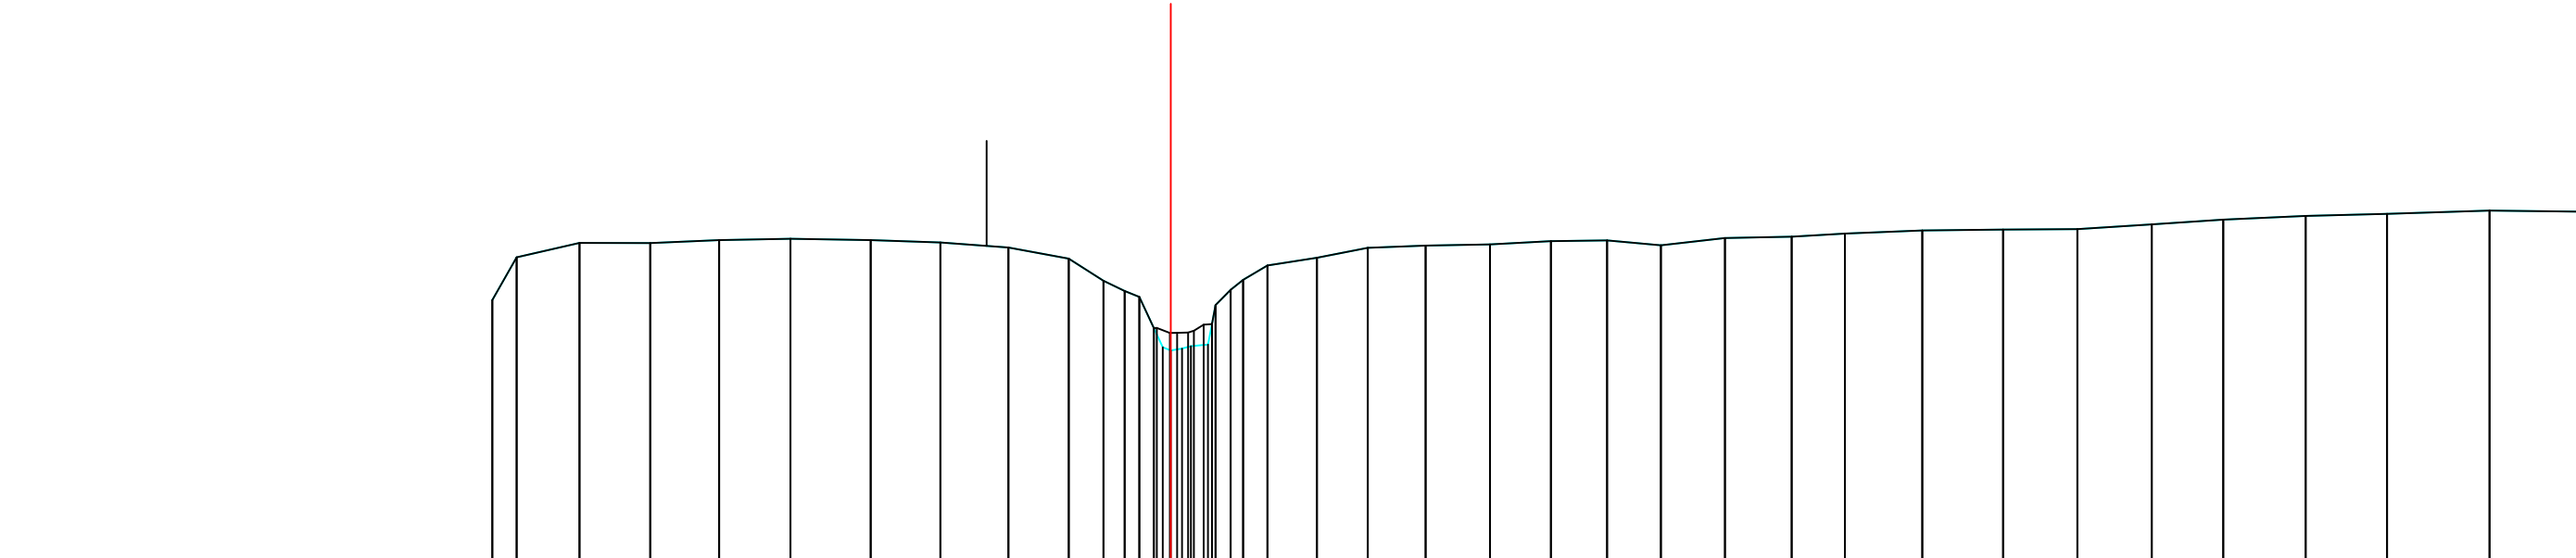

Vaste bodem	Tussenafstand	0.35	0.90	1.01	0.98	1.02	1.15	1.00	0.97	0.86	0.50	0.20	0.13	0.22	0.35	0.71	0.73	0.83	0.92	0.87	0.80	0.77	0.91	0.95	0.76	1.10	1.16	1.06	1.06	1.02	1.18	1.16	1.46	1.26						
	Hoogtes	7.773	8.381	8.587	8.585	8.627	8.647	8.627	8.593	8.521	8.362	8.047	7.901	7.814	7.374	7.405	7.137	7.919	8.265	8.376	8.518	8.549	8.565	8.613	8.624	8.553	8.657	8.676	8.720	8.766	8.778	8.784	8.851	8.920	8.973	9.001	9.048	9.034		
Slibbodem	Tussenafstand	0.35	0.90	1.01	0.98	1.02	1.15	1.00	0.97	0.86	0.50	0.21	0.19	0.14	0.22	0.35	0.71	0.73	0.83	0.92	0.87	0.80	0.77	0.91	0.95	0.76	1.10	1.16	1.06	1.06	1.02	1.18	1.16	1.46	1.26					
	Hoogtes	7.773	8.381	8.587	8.585	8.627	8.647	8.627	8.593	8.521	8.362	8.047	7.901	7.814	7.374	7.405	7.137	7.919	8.265	8.376	8.518	8.549	8.565	8.613	8.624	8.553	8.657	8.676	8.720	8.766	8.778	8.784	8.851	8.920	8.973	9.001	9.048	9.034		
Cumulafstand		9.68	9.34	8.44	7.43	6.45	5.43	4.28	3.29	2.32	1.46	0.96	0.66	0.45	0.24	0.00	0.29	0.53	0.86	1.38	2.09	2.81	3.64	4.56	5.43	6.23	7.00	7.91	8.86	9.62	10.73	11.88	12.94	14.00	15.03	16.20	17.36	18.83	20.08	

Gemeente Boortmeerbeek

B2005

Zwarte Beek

VHAG: 6642

Locatie atlaspunt (LB72): X-coördinaat: 162048,9846 Y-coördinaat: 187058,6161

DWARSPROFIELPLAN

Atlaspunt - 033
Datum opmeting: 2/04/2005
Schaal: 1/100

