


DWARSPROFIEL 589

Hsch 1/100
Lsch 1/100
Vvlak 37m T.A.W.

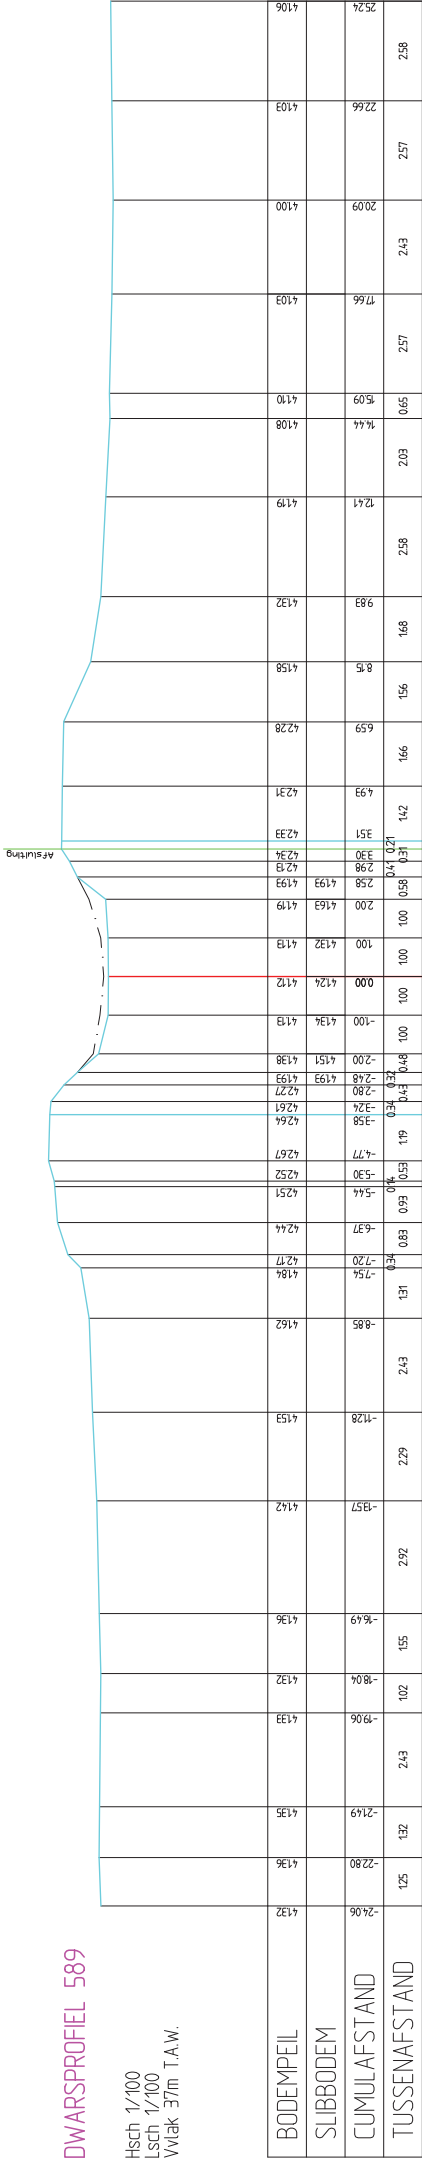

DWARSPROFIEL 588

Hsch 1/100
Lsch 1/100
Wlak 37/m T.A.W.









DWARSPROFIEL 590


Hsch 1/100
Lsch 1/100
Vvlak 37m T.A.W.

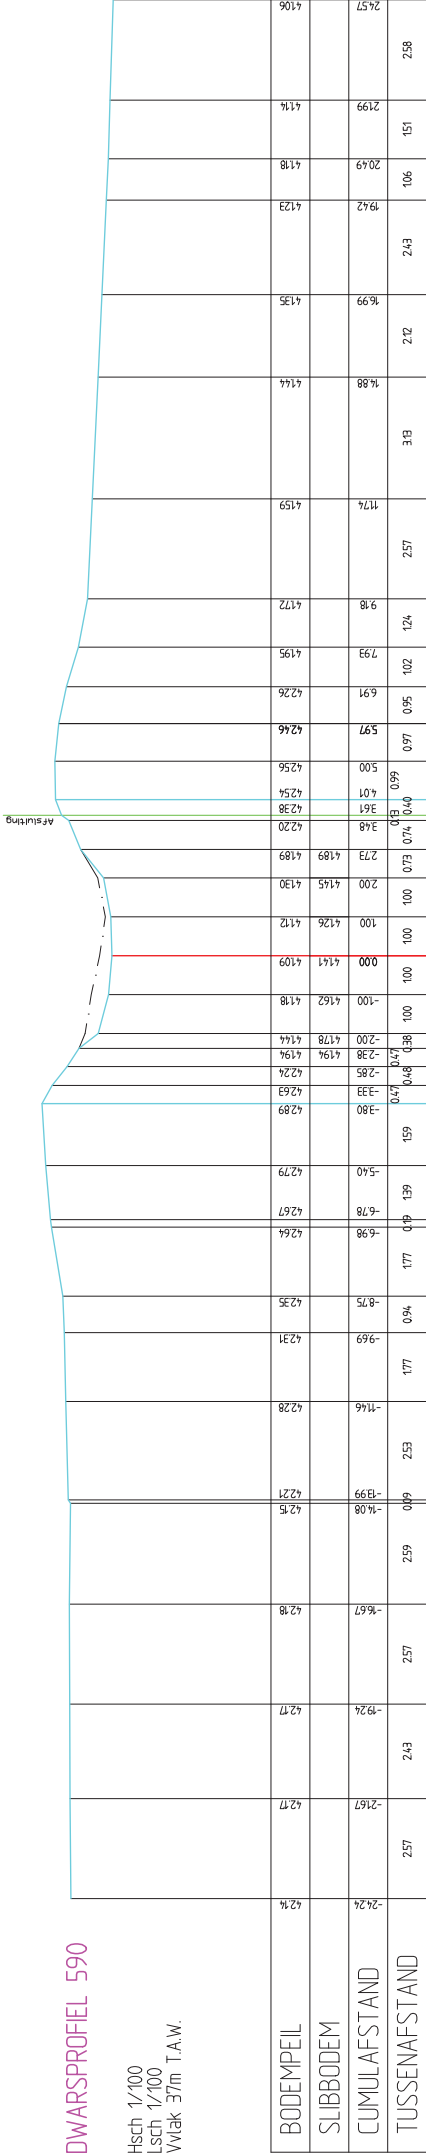


DWARSPROFIEL 591

Hsch 1/100
Lsch 1/100
Vlak 37m T.A.W.

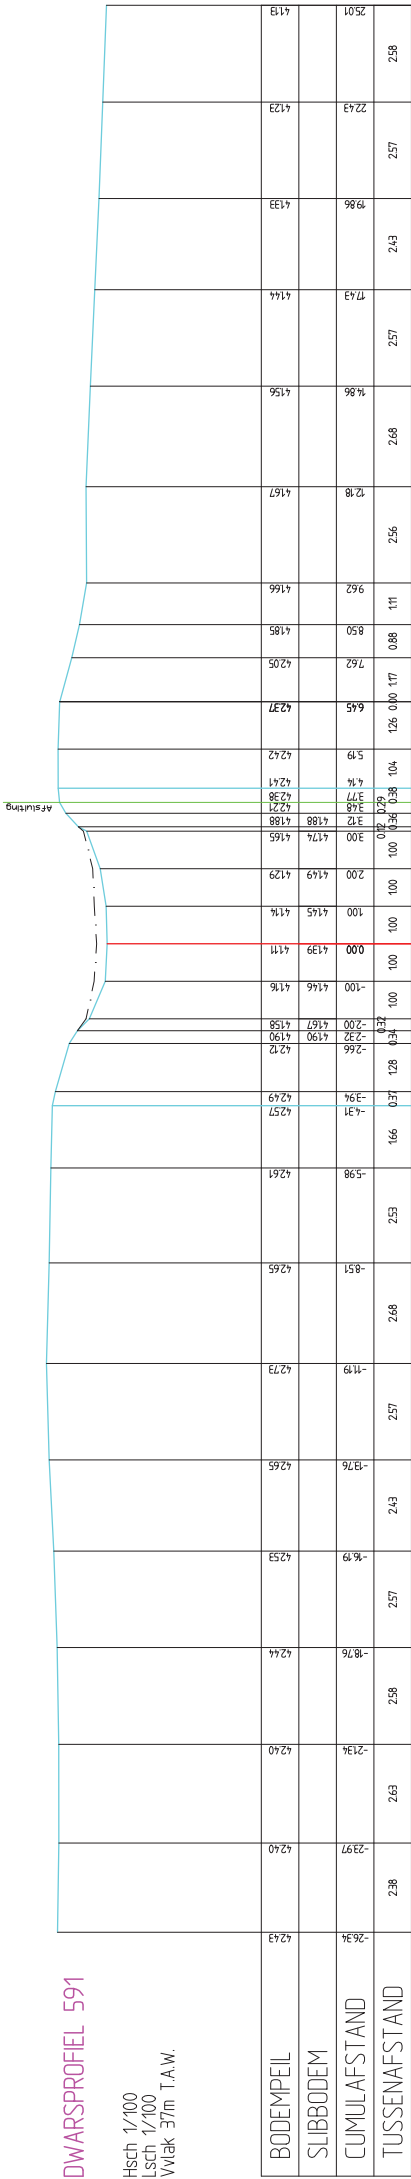

Hsch 1/100
Lsch 1/100
Vvlak 37m T.A.W.

[illegible]

Hsch 1/100
Lsch 1/100
Vvlak 37m T.A.W.

Afsluiting

DWARSPROFIEL 594

Hsch 1/100
Lsch 1/100
Vlak 37m T.A.W.

