


KP 1463

Hor. Schaal 1/250

Vert. Schaal 1/250

Vergelijkingsvlak -1.00m TAW

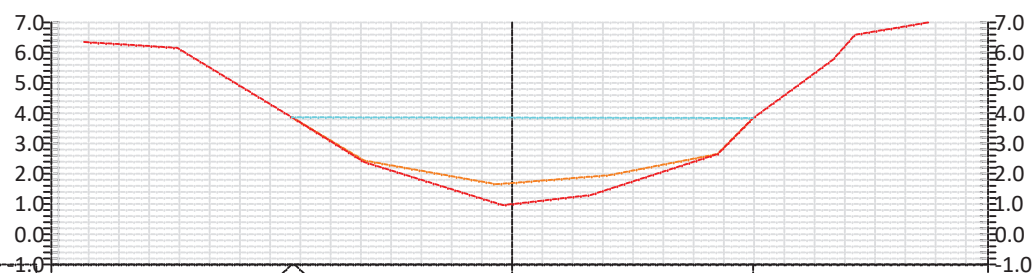

Hoogte Waterlijn	-1.0											
Hoogte Topslib												
Hoogte Vaste bodem	6.35	6.28	6.16	3.87	2.38	1.00	1.29	2.65	3.84	5.77	7.22	7.22
Tussenafstand Topslib				2.4	4.3		3.2	3.6	1.2			