


KP 2040

Hor. Schaal 1/250

Vert. Schaal 1/250

Vergelijkingsvlak -1.00m TAW

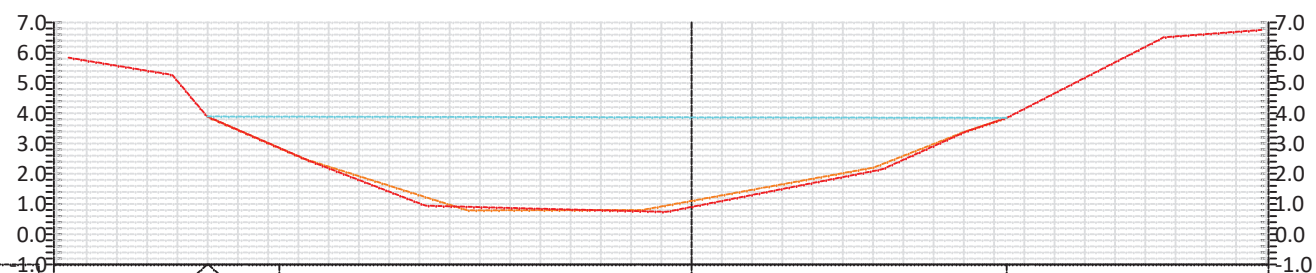

Hoogte Waterlijn	1.0											
Hoogte Topslib	3.89 3.89 3.89 3.87 3.85											
Hoogte Vaste bodem	5.84	5.27	3.89	2.46	0.95	0.84	0.90	2.14	3.37	3.85	6.47	6.76
Tussenaafstand Topslib	3.3		5.3		3.4	2.3	1.6	6.0		3.0	1.4	