


Profiel 55

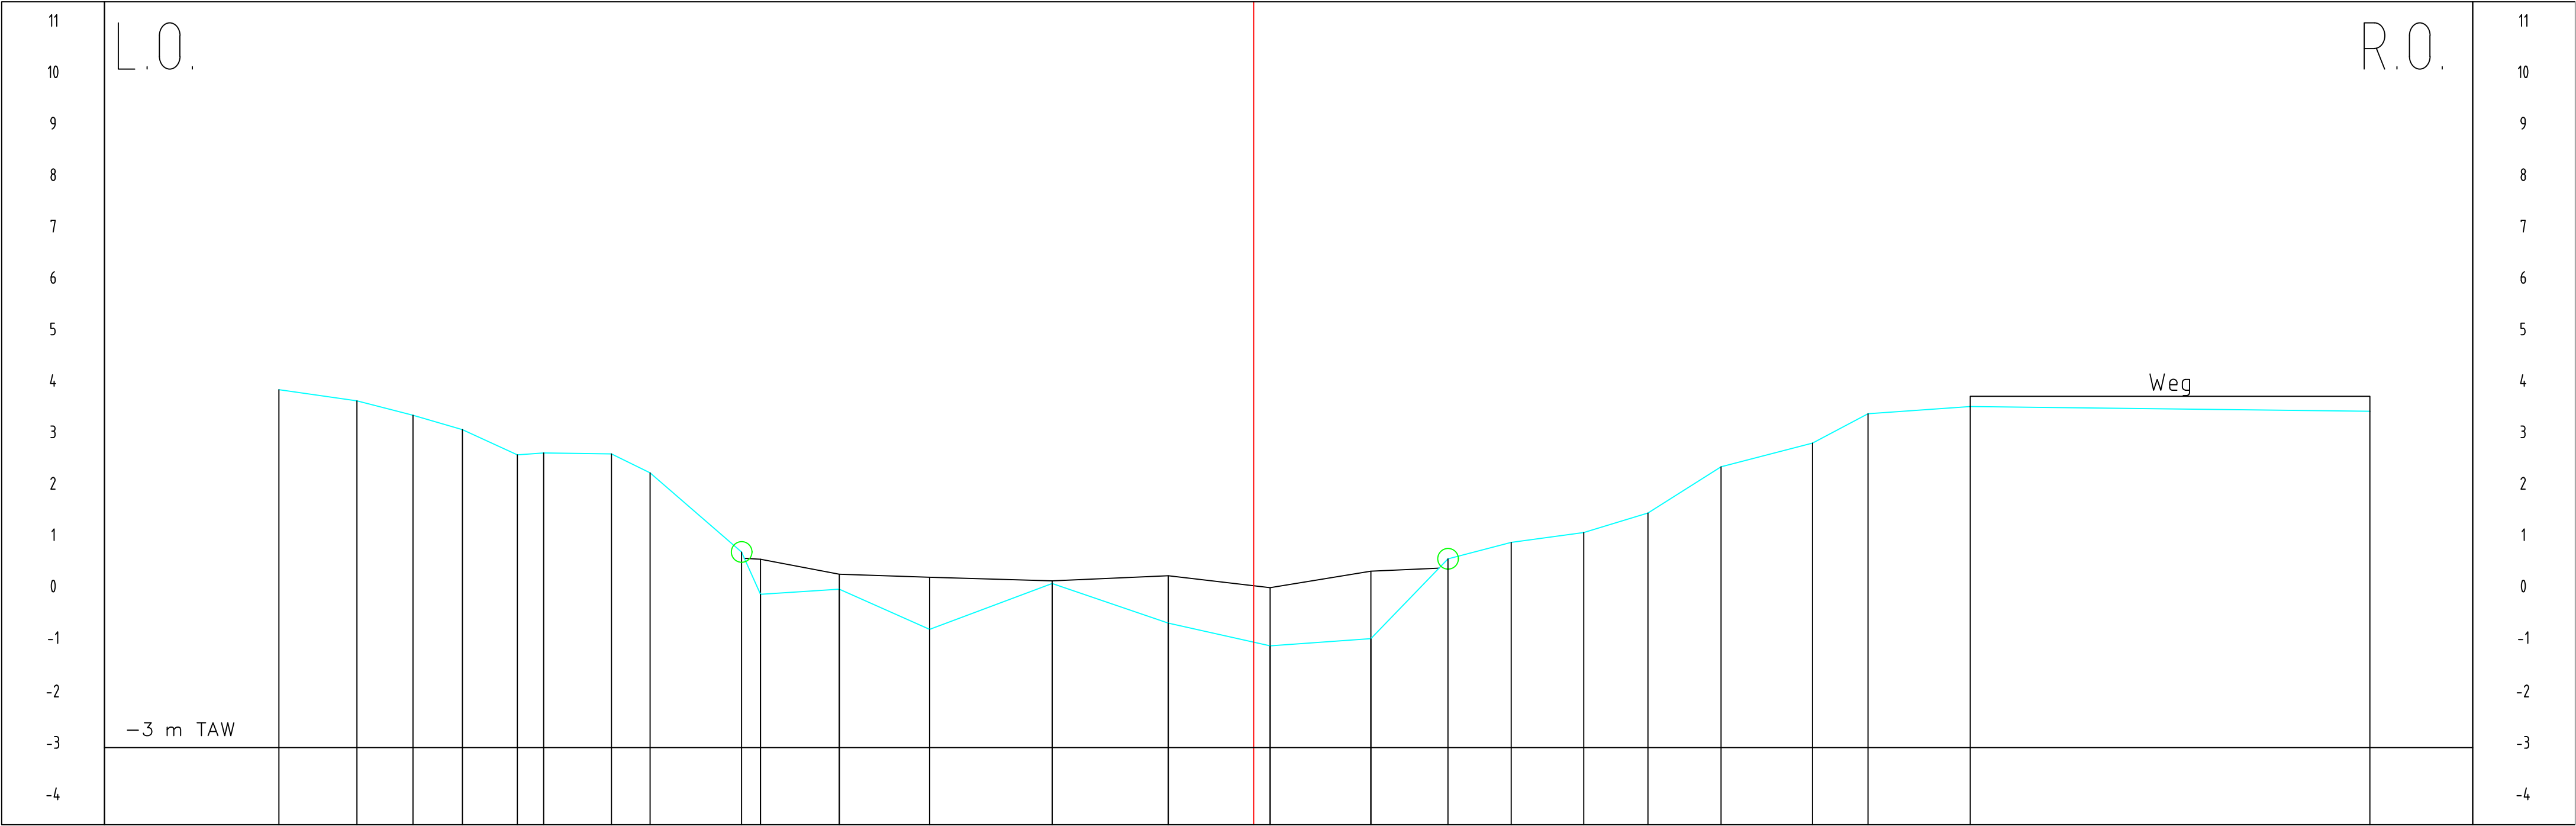

Peil slib																										
Peil vaste bodem	3.96	3.74	3.46	3.18	2.69	2.73	2.71	2.34	0.80	-0.02	0.08	-0.70	0.19	-0.58	-1.02	-0.88	0.67	0.99	1.18	1.56	2.46	2.92	3.49	3.63	3.54	
Tussenafstand	1.52	1.09	0.96	1.07	0.51	1.32	0.75	1.78	0.37	1.53	1.76	2.38	2.26	1.66	0.32	1.96	1.50	1.23	1.41	1.25	1.42	1.78	1.08	1.99	7.77	
Gecumuleerde afstand	-18.96	-17.44	-16.35	-15.39	-14.32	-13.81	-12.49	-11.74	-9.96	-9.59	-8.06	-6.30	-3.92	-1.66	0.32	2.28	3.78	5.01	6.42	7.67	9.09	10.87	11.95	13.94	21.71	