


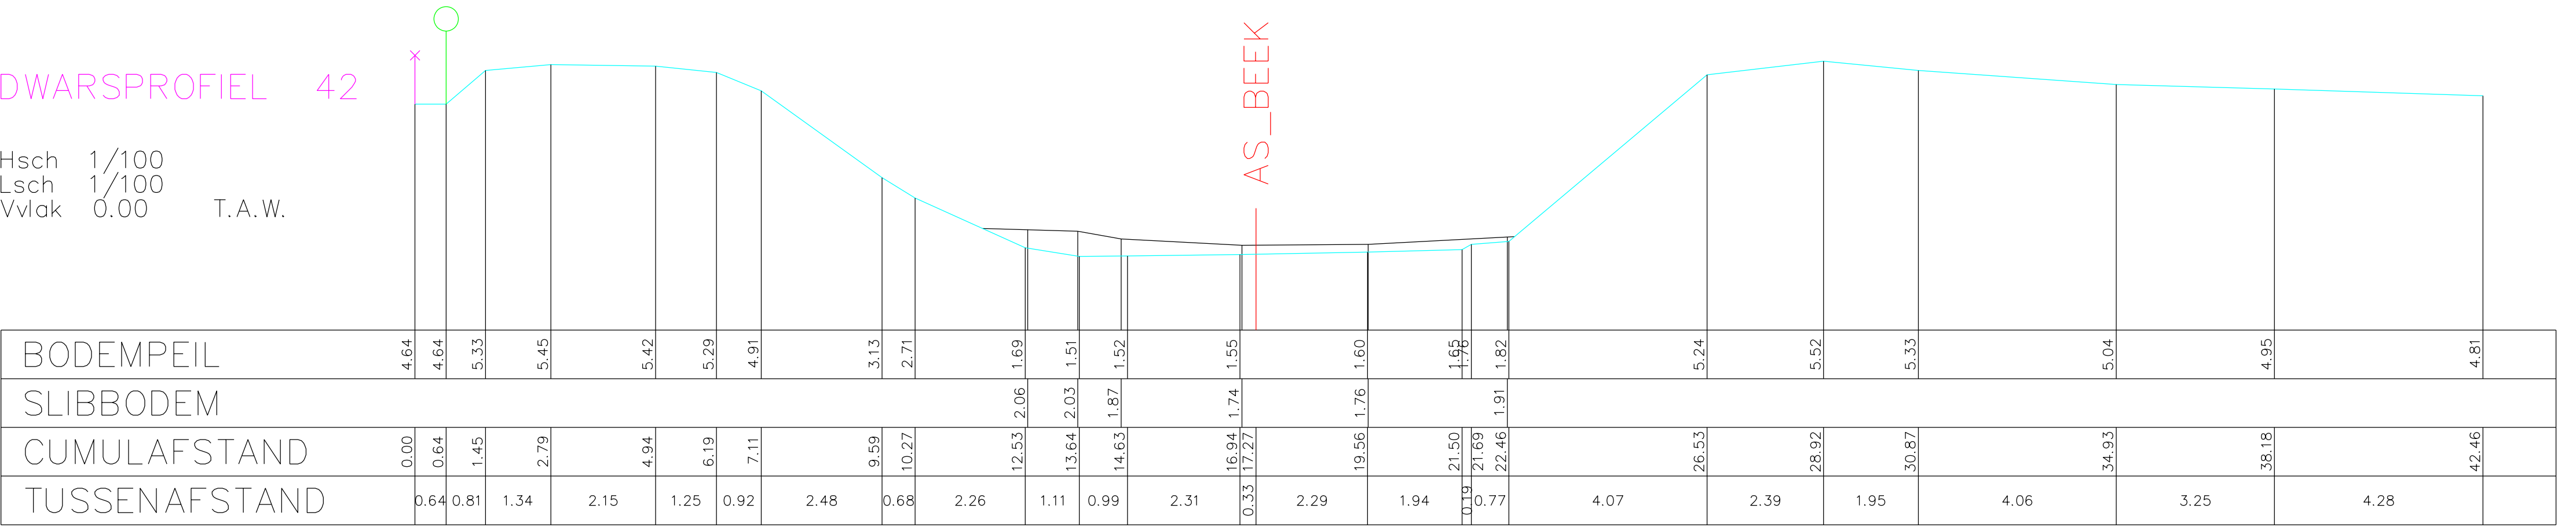

Hsch 1/100  
Lsch 1/100  
Vvlak 0.00

T.A.W.

AS\_BEEK