


111 P.K. 4.18020

SCHALEN
H 1: 100.00
L 1: 100.00
R.V. 14.00

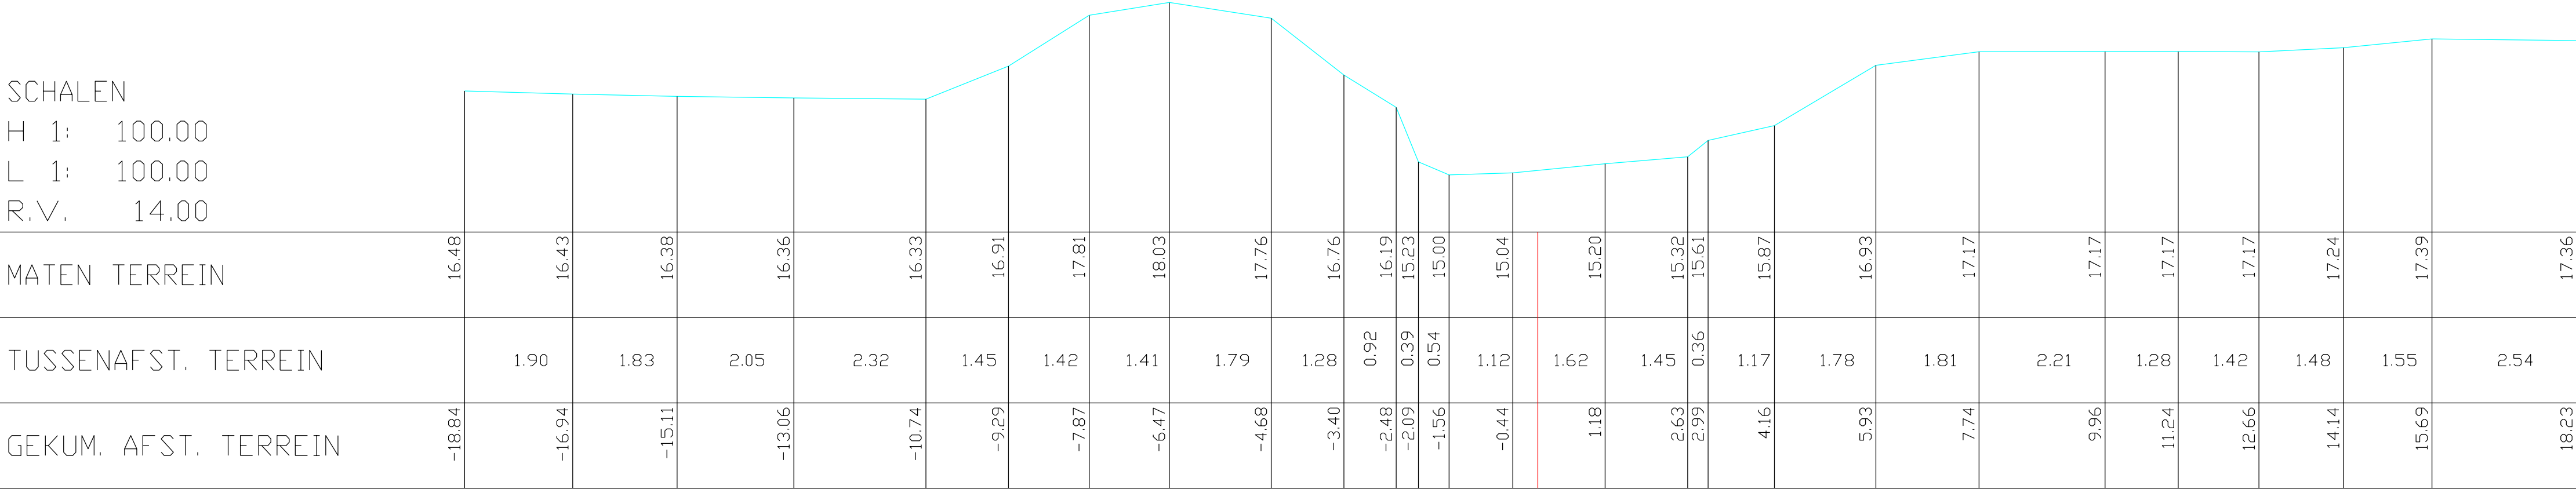

MATEN TERREIN	16.48	16.43	16.38	16.36	16.33	16.91	17.81	18.03	17.76	16.76	16.19	15.23	15.00	15.04		15.20	15.32	15.61	15.87	16.93	17.17	17.17	17.17	17.17	17.24	17.39	17.36
TUSSENAFST. TERREIN		1.90	1.83	2.05	2.32	1.45	1.42	1.41	1.79	1.28	0.92	0.39	0.54	1.12		1.62	1.45	0.36	1.17	1.78	1.81	2.21	1.28	1.42	1.48	1.55	2.54
GEKUM. AFST. TERREIN	-18.84	-16.94	-15.11	-13.06	-10.74	-9.29	-7.87	-6.47	-4.68	-3.40	-2.48	-2.09	-1.56	-0.44		1.18	2.63	2.99	4.16	5.93	7.74	9.96	11.24	12.66	14.14	15.69	18.23