


385	P.K.	1.31581
-----	------	---------

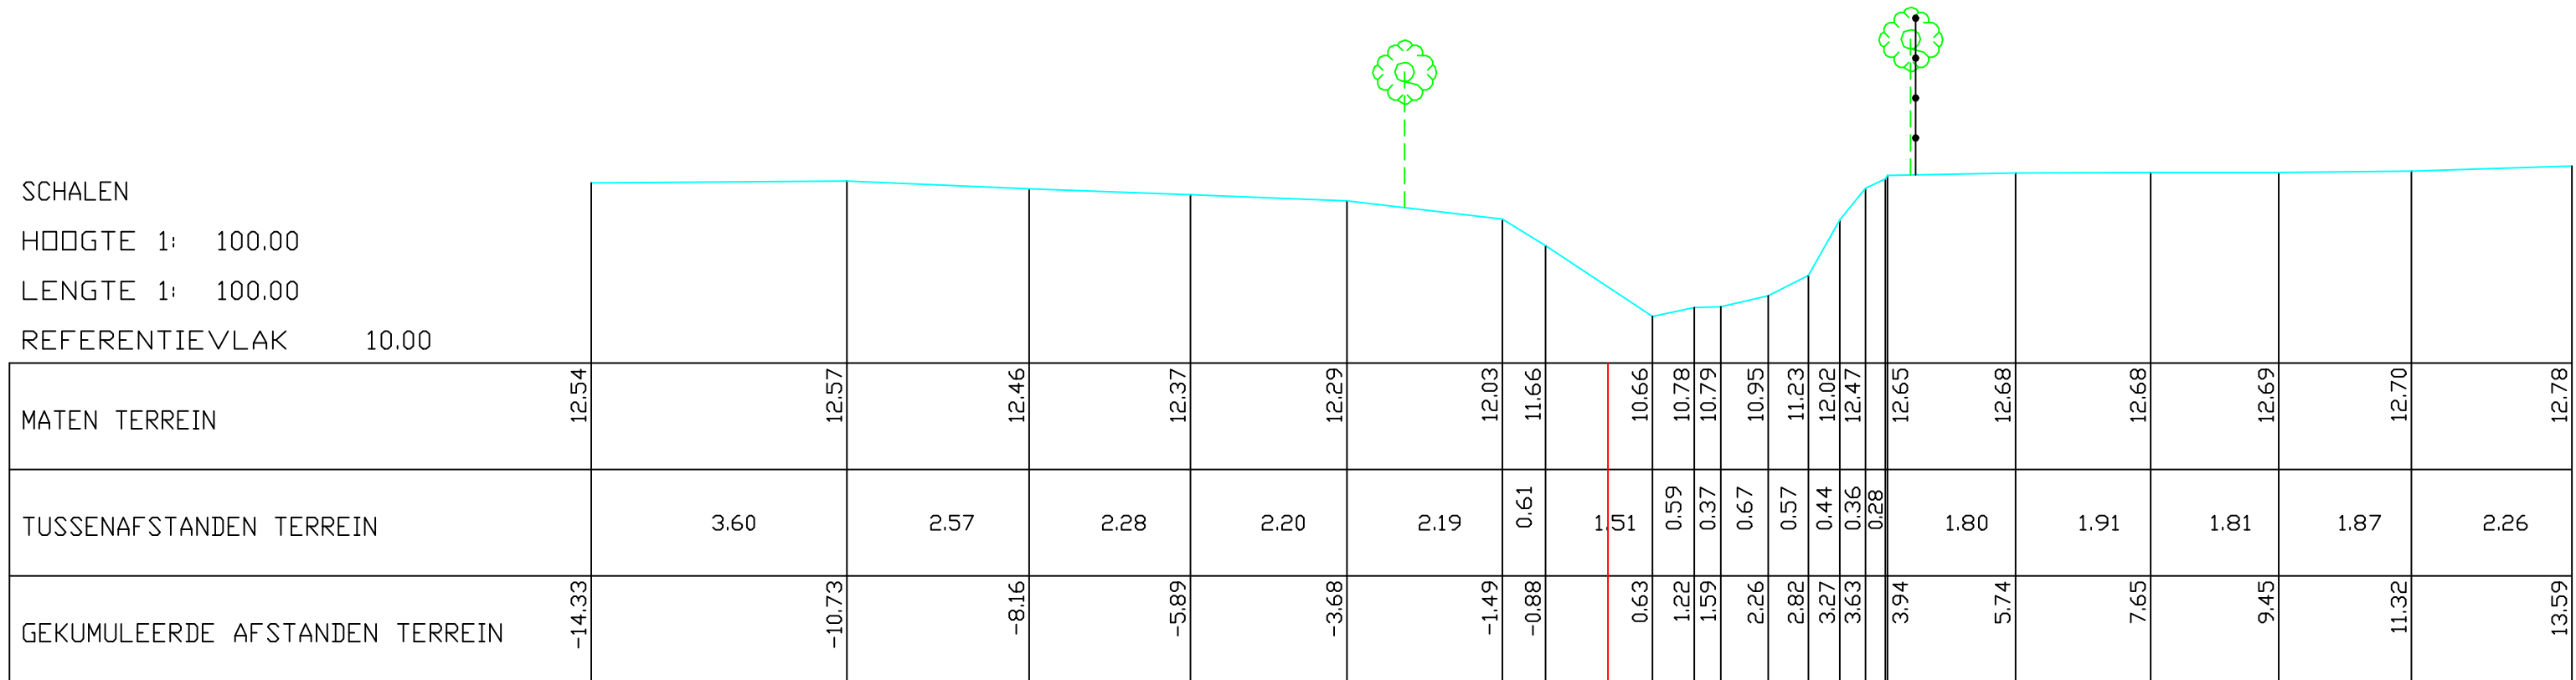

Datum opmeting: 01/03/1998, Klaphullebeek