


399 P.K. 1.94263

SCHALEN
 H 1: 100.00
 L 1: 100.00
 R.V. 10.00

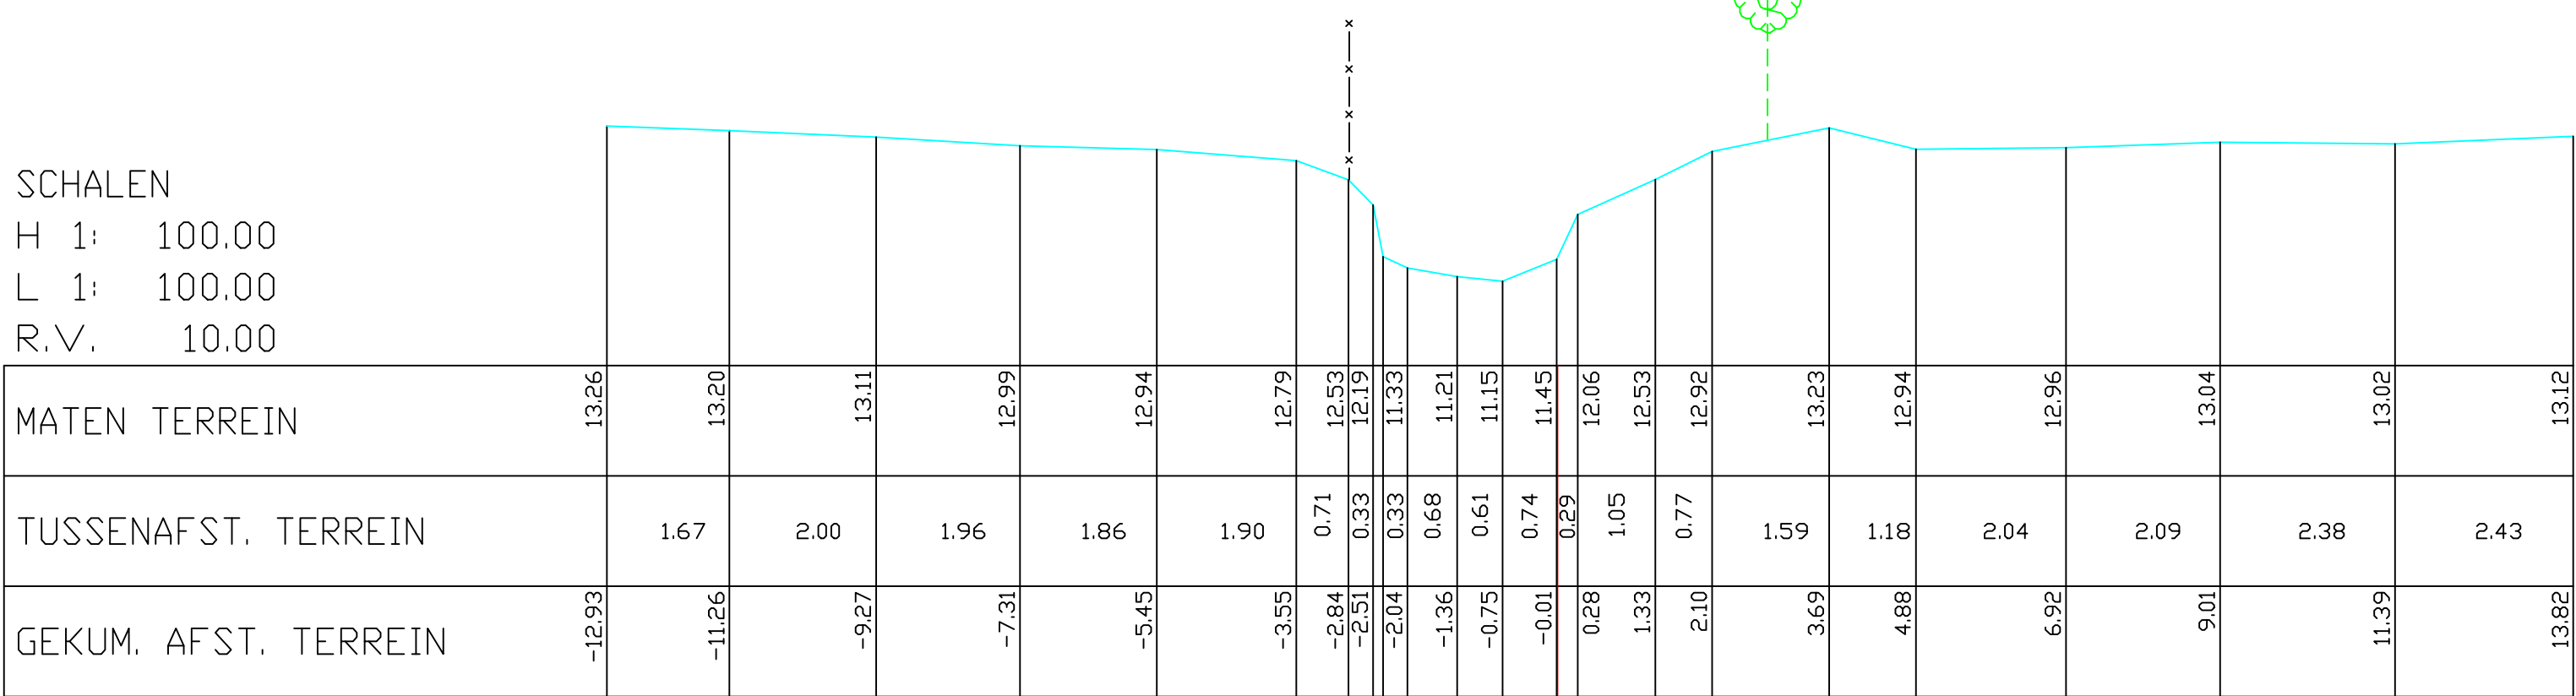

Datum opmeting: 01/03/1998, Klaphullebeek