


300 P.K. 13.40399

SCHALEN
HOOGTE 1: 100.00
LENGTE 1: 100.00
REFERENTIEVLAK 10.00

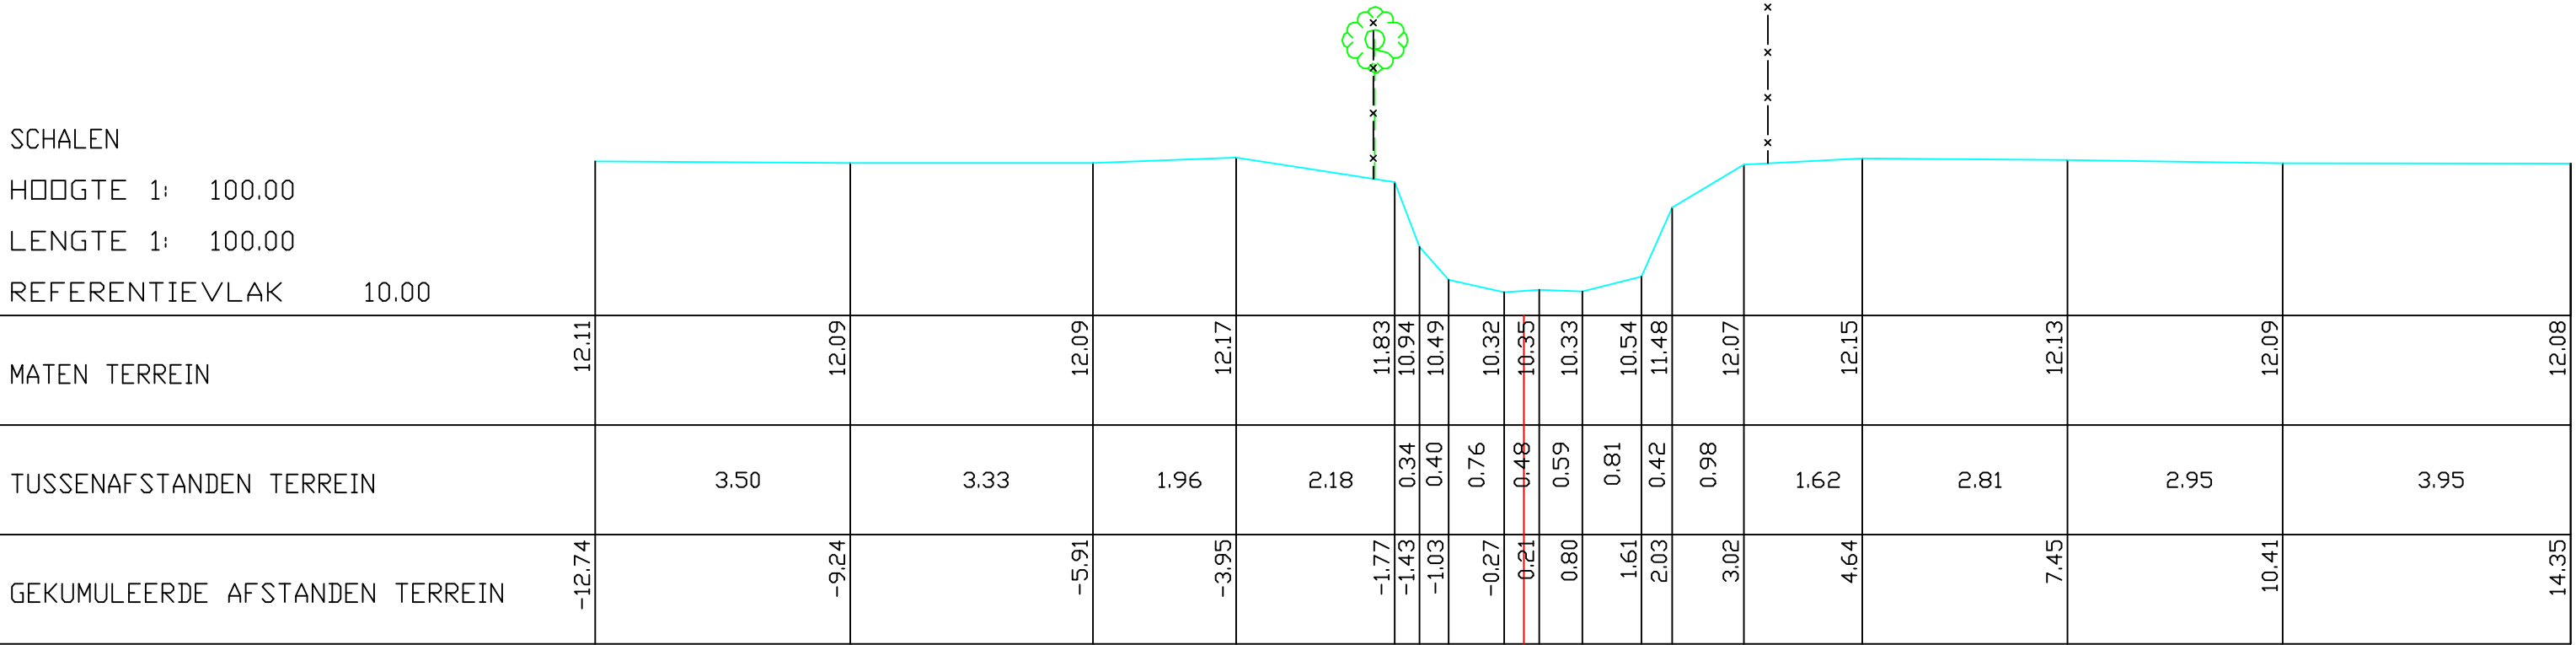

Datum opmeting: 01/03/1998, Poekebeek