


318 P.K. 14.19067

SCHALEN
HOOGTE 1: 100.00
LENGTE 1: 100.00
REFERENTIEVLAK 10.00

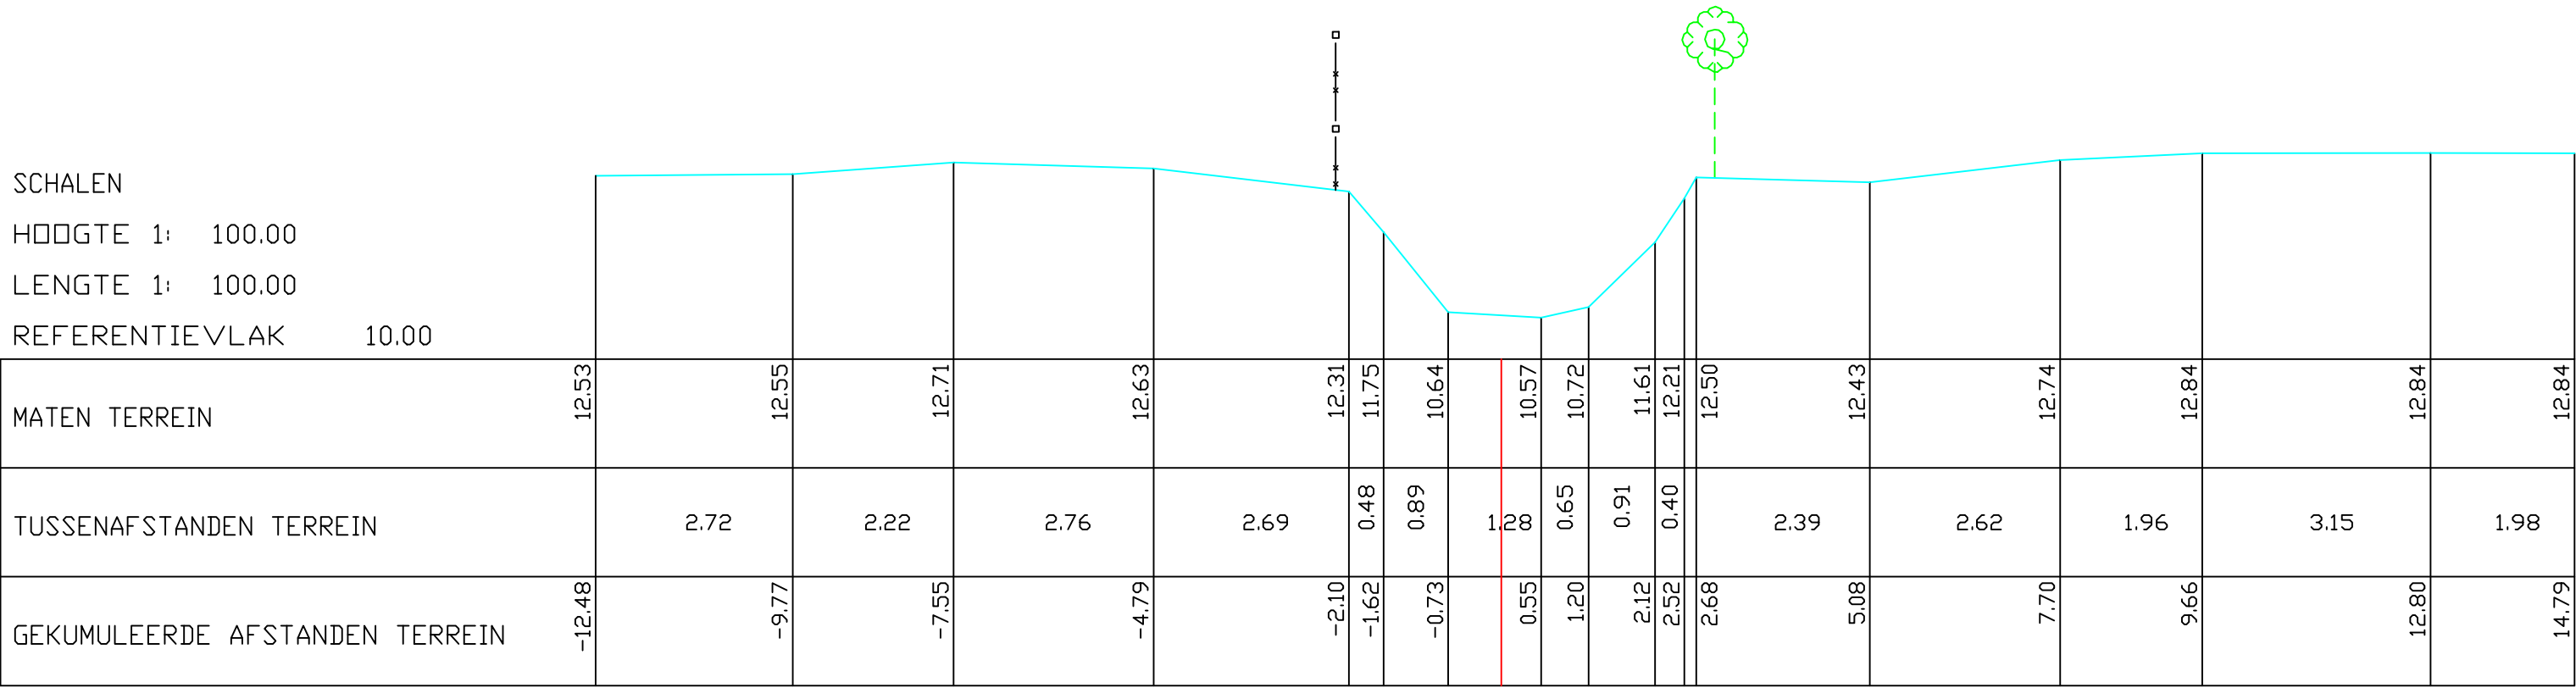

MATEN TERREIN	12.53	12.55	12.71	12.63	12.31	11.75	10.64	10.57	10.72	11.61	12.21	12.50	12.43	12.74	12.84	12.84	12.84
TUSSENAFSTANDEN TERREIN	2.72	2.22	2.76	2.69	0.48	0.89	1.28	0.65	0.91	0.40	2.39	2.62	1.96	3.15	1.98		
GEKUMULEERDE AFSTANDEN TERREIN	-12.48	-9.77	-7.55	-4.79	-2.10	-1.62	-0.73	0.55	1.20	2.12	2.52	2.68	5.08	7.70	9.66	12.80	14.79

Datum opmeting: 01/03/1998, Poekebeek