


DWARSPROFIEL 245

Km	10218.84m
Hsch	1/100
Lsch	1/100
Vvlak	36.00T.A.W.

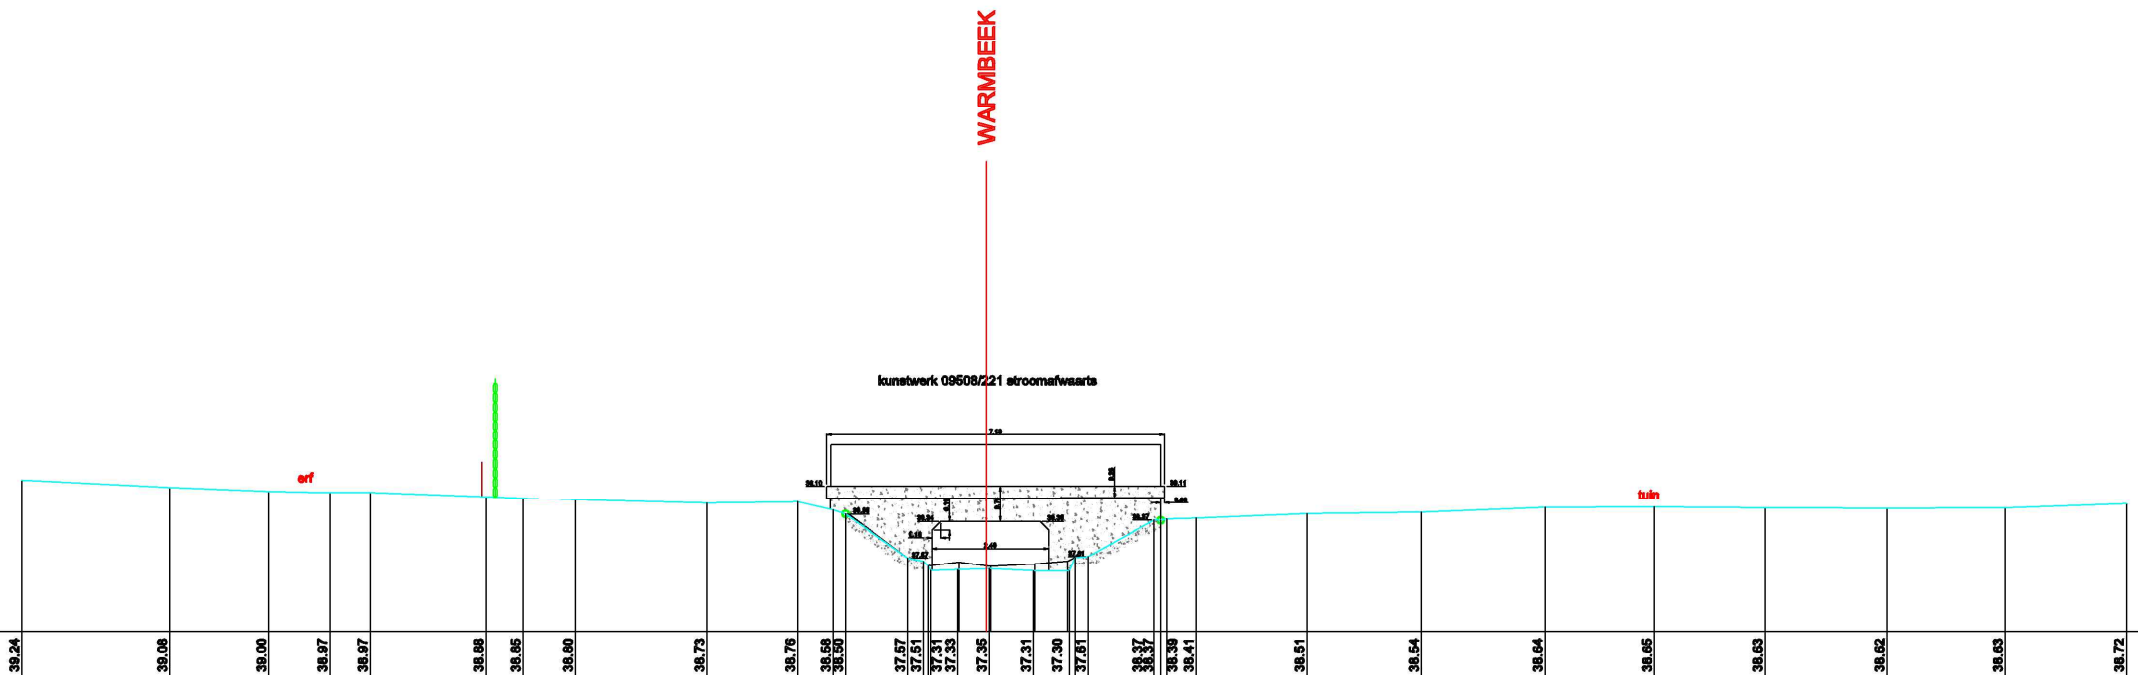

HOOGTEPEIL		39.24		39.08		39.00	38.97	38.97		38.98	38.85	38.80		38.73		38.76	38.68	38.50	37.57	37.51	37.51	37.33	37.35	37.31	37.30	37.81	38.37	38.39	38.41		38.51		38.64	38.64	38.65	38.63	38.62		38.63		38.72			
SLIBBODEM	
TUSSENAFSTAND	9.52		3.14		2.10	1.30	0.86	2.46	0.79	1.11		2.79		1.82	0.76	0.26	1.32	0.14	0.08	0.05	0.94	0.76	0.38	1.40	0.14	0.13	0.03	0.03	0.03	2.35		2.43		2.63		2.32		2.35		2.59		2.51		2.57

Datum opmeting: 03/05/2004, Warmbeek