


DWARSPROFIEL 330

Km 14002.07m
Hsch 1/100
Lsch 1/100
Vvlak 40.00T.A.W.

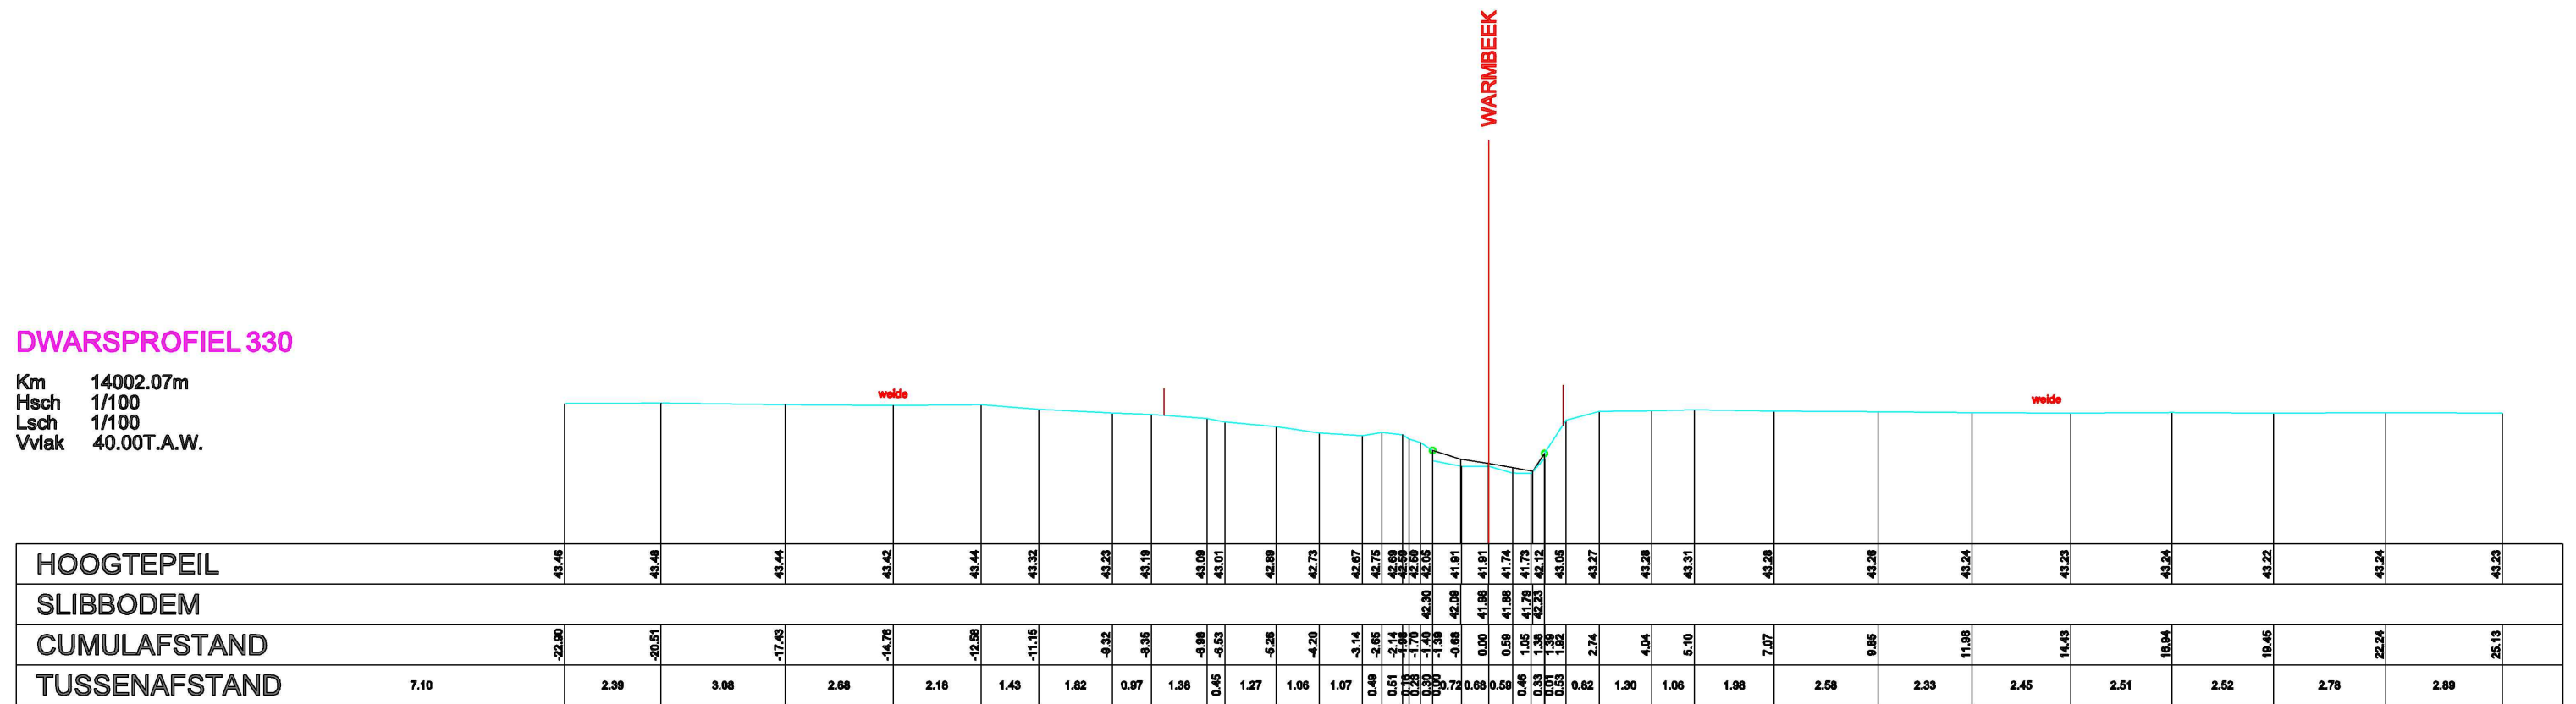

Datum opmeting: 03/05/2004, Warmbeek