


## DWARSPROFIEL 337

Km 14214.41m  
Hsch 1/100  
Lsch 1/100  
Vvlak 41.00T.A.W.

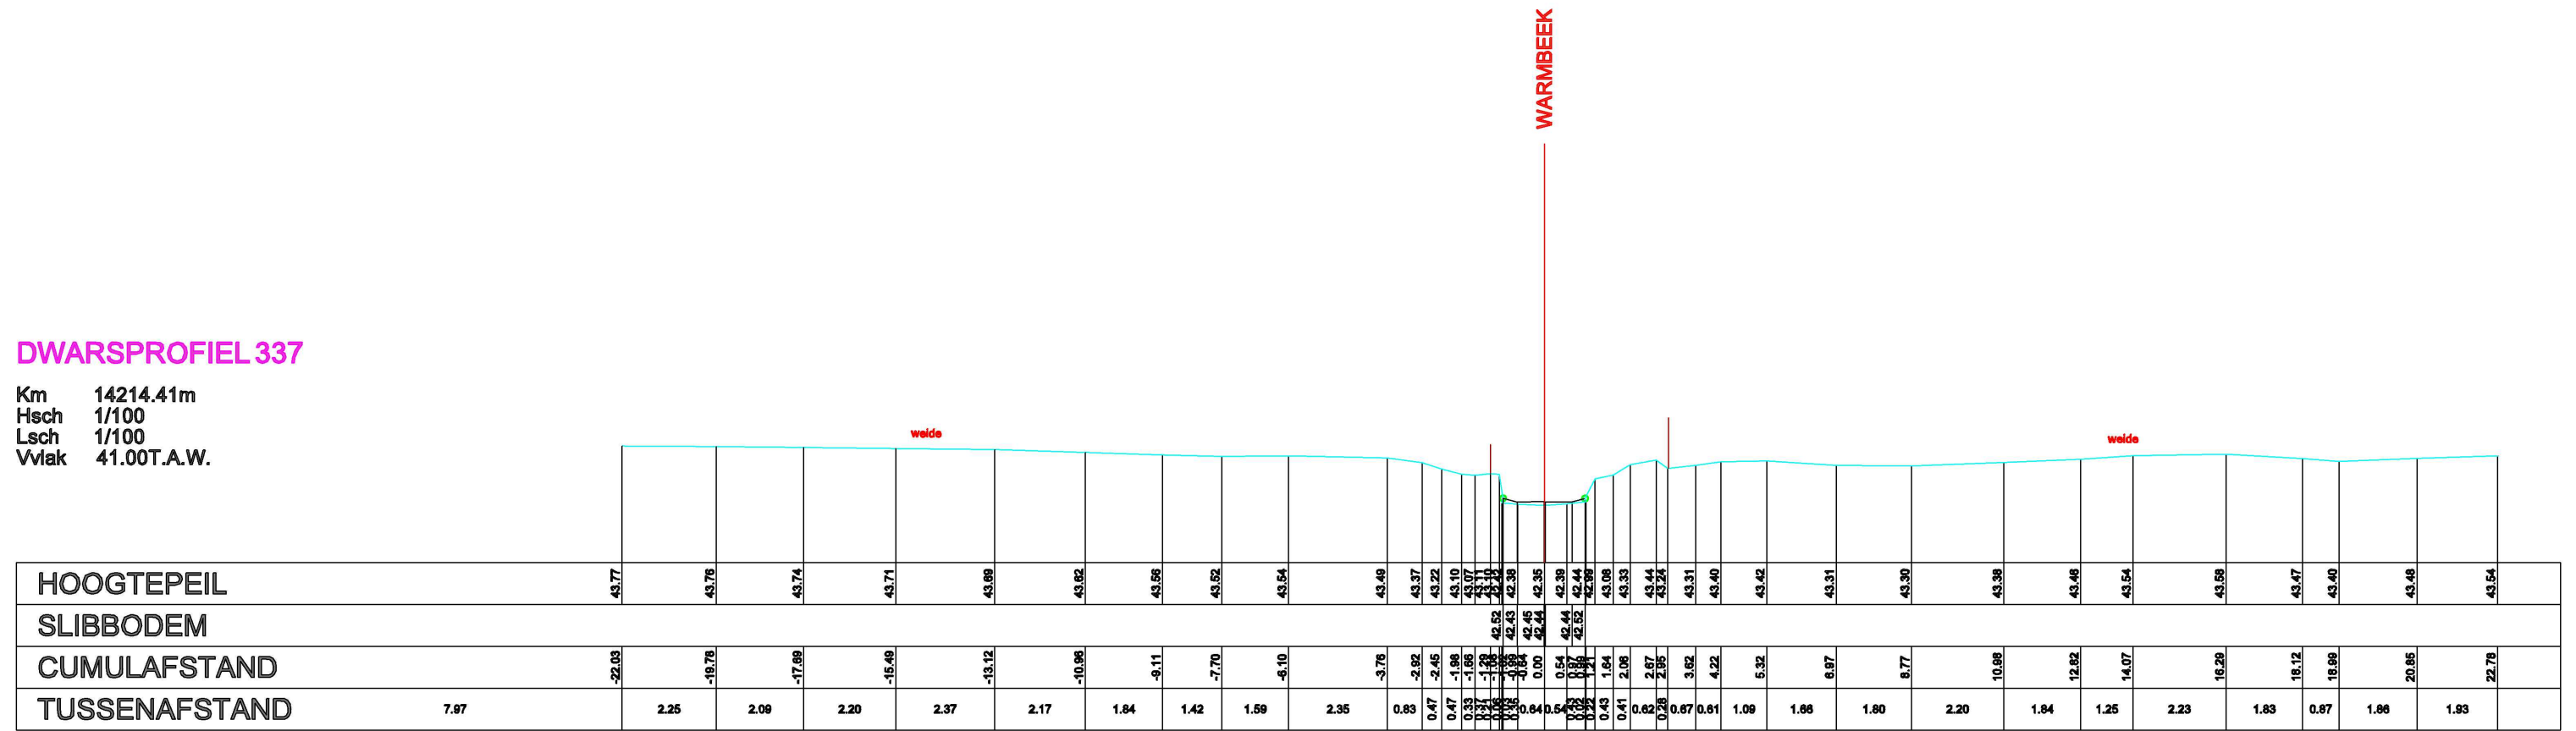

Datum opmeting: 03/05/2004, Warmbeek