


DWARSPROFIEL 342

Km 14420.41m
Hsch 1/100
Lsch 1/100
Vvlak 41.00T.A.W.

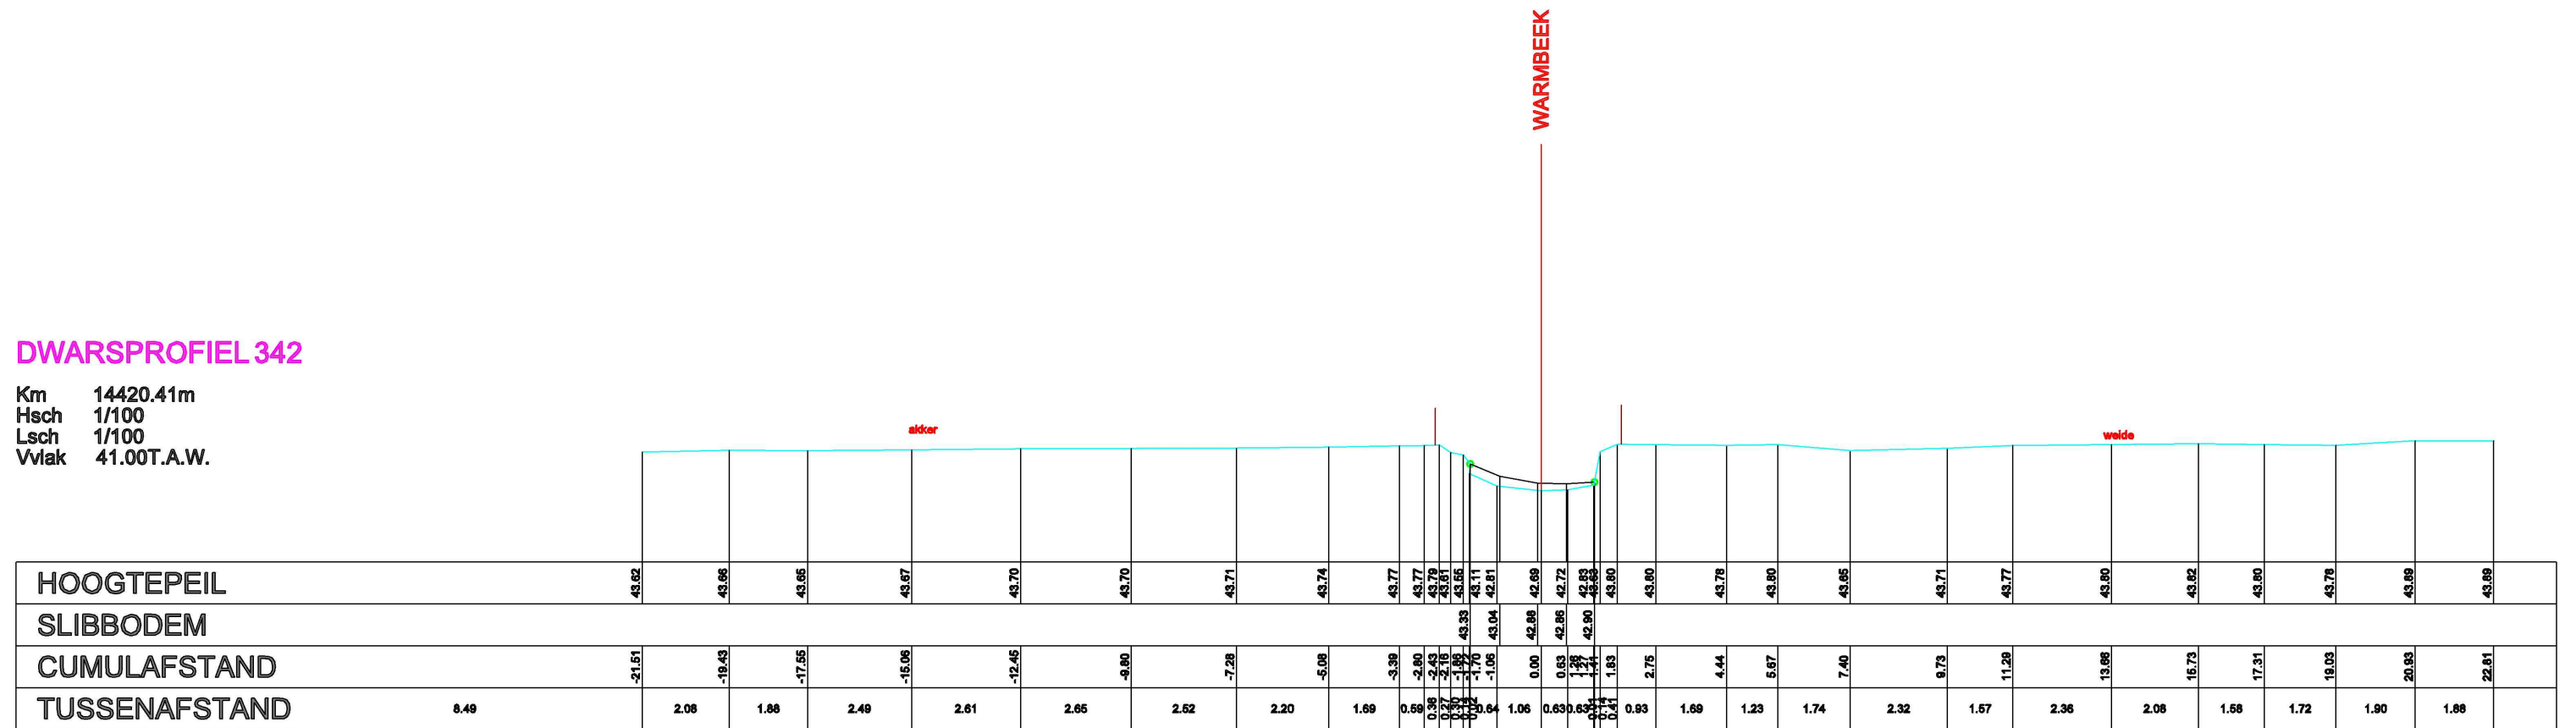

Datum opmeting: 03/05/2004, Warmbeek