


DWARSPROFIEL 427

Km 17794.35m
Hsch 1/100
Lsch 1/100
Vvlak 47.00T.A.W.

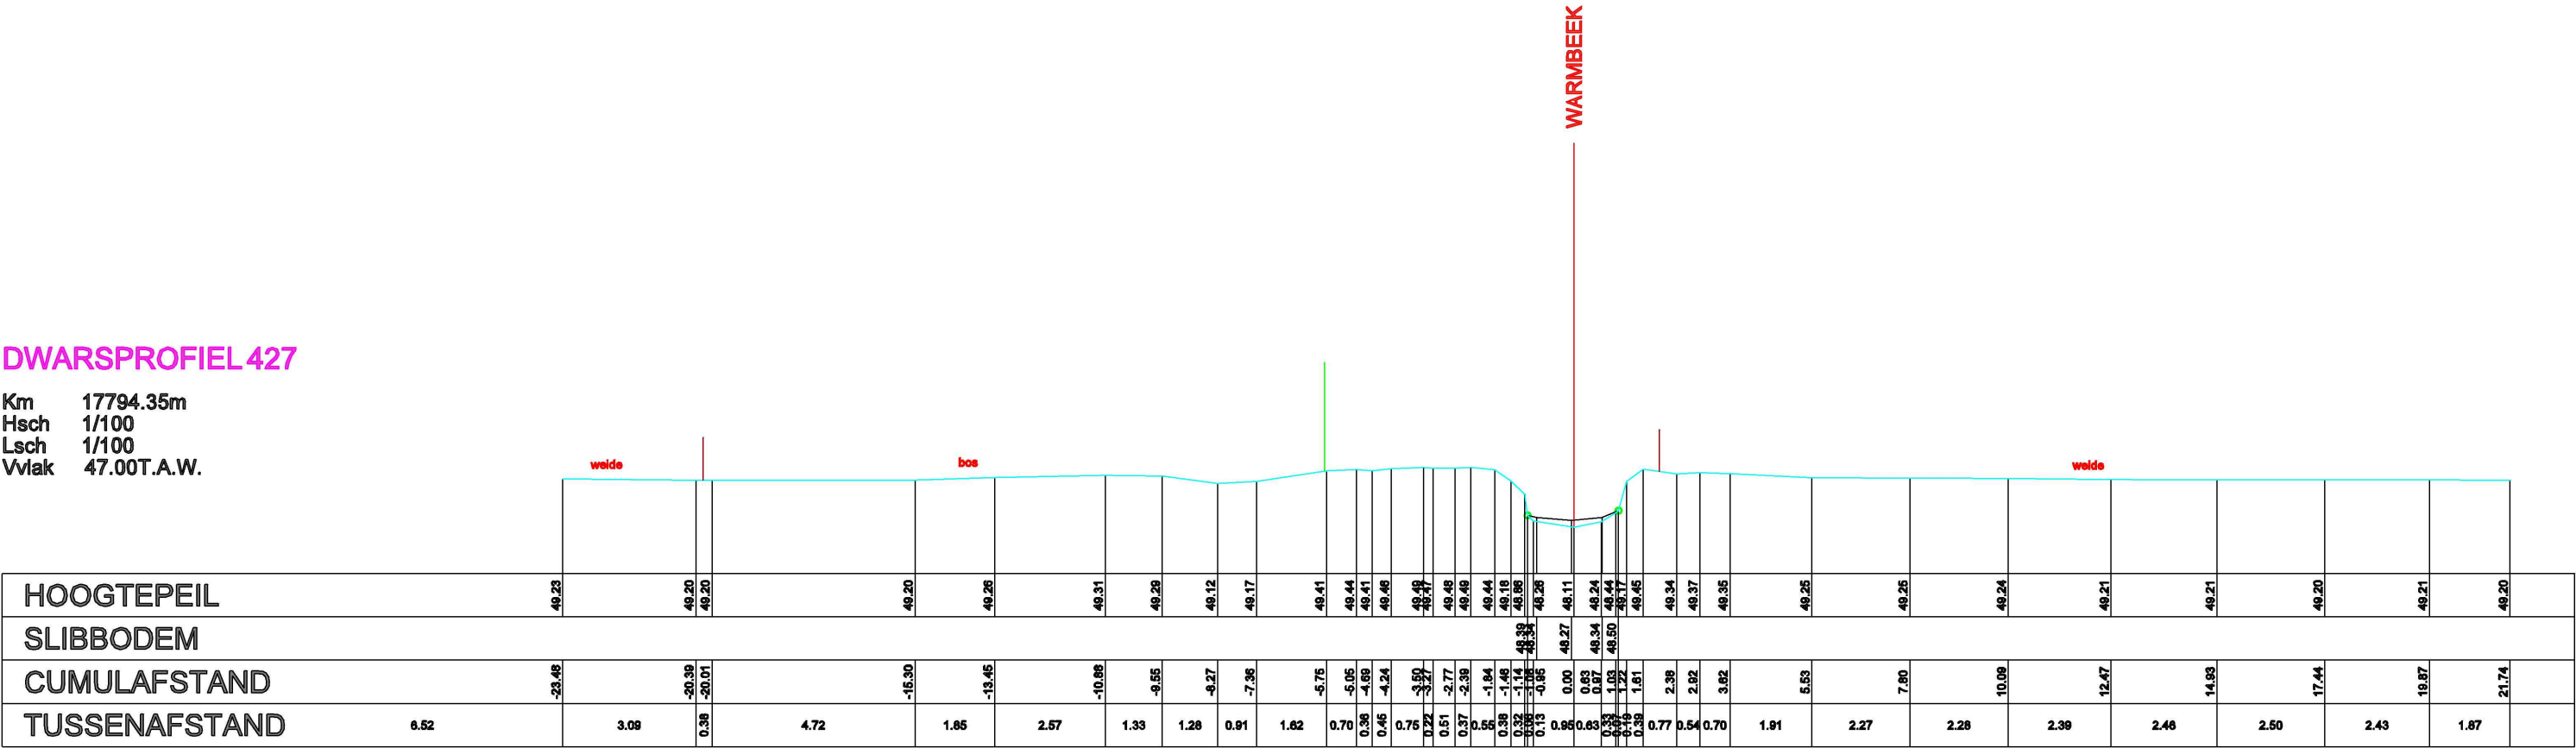

Datum opmeting: 03/05/2004, Warmbeek