


DWARSPROFIEL 442

Km 18295.44m
Hsch 1/100
Lsch 1/100
Vvlak 48.00T.A.W.

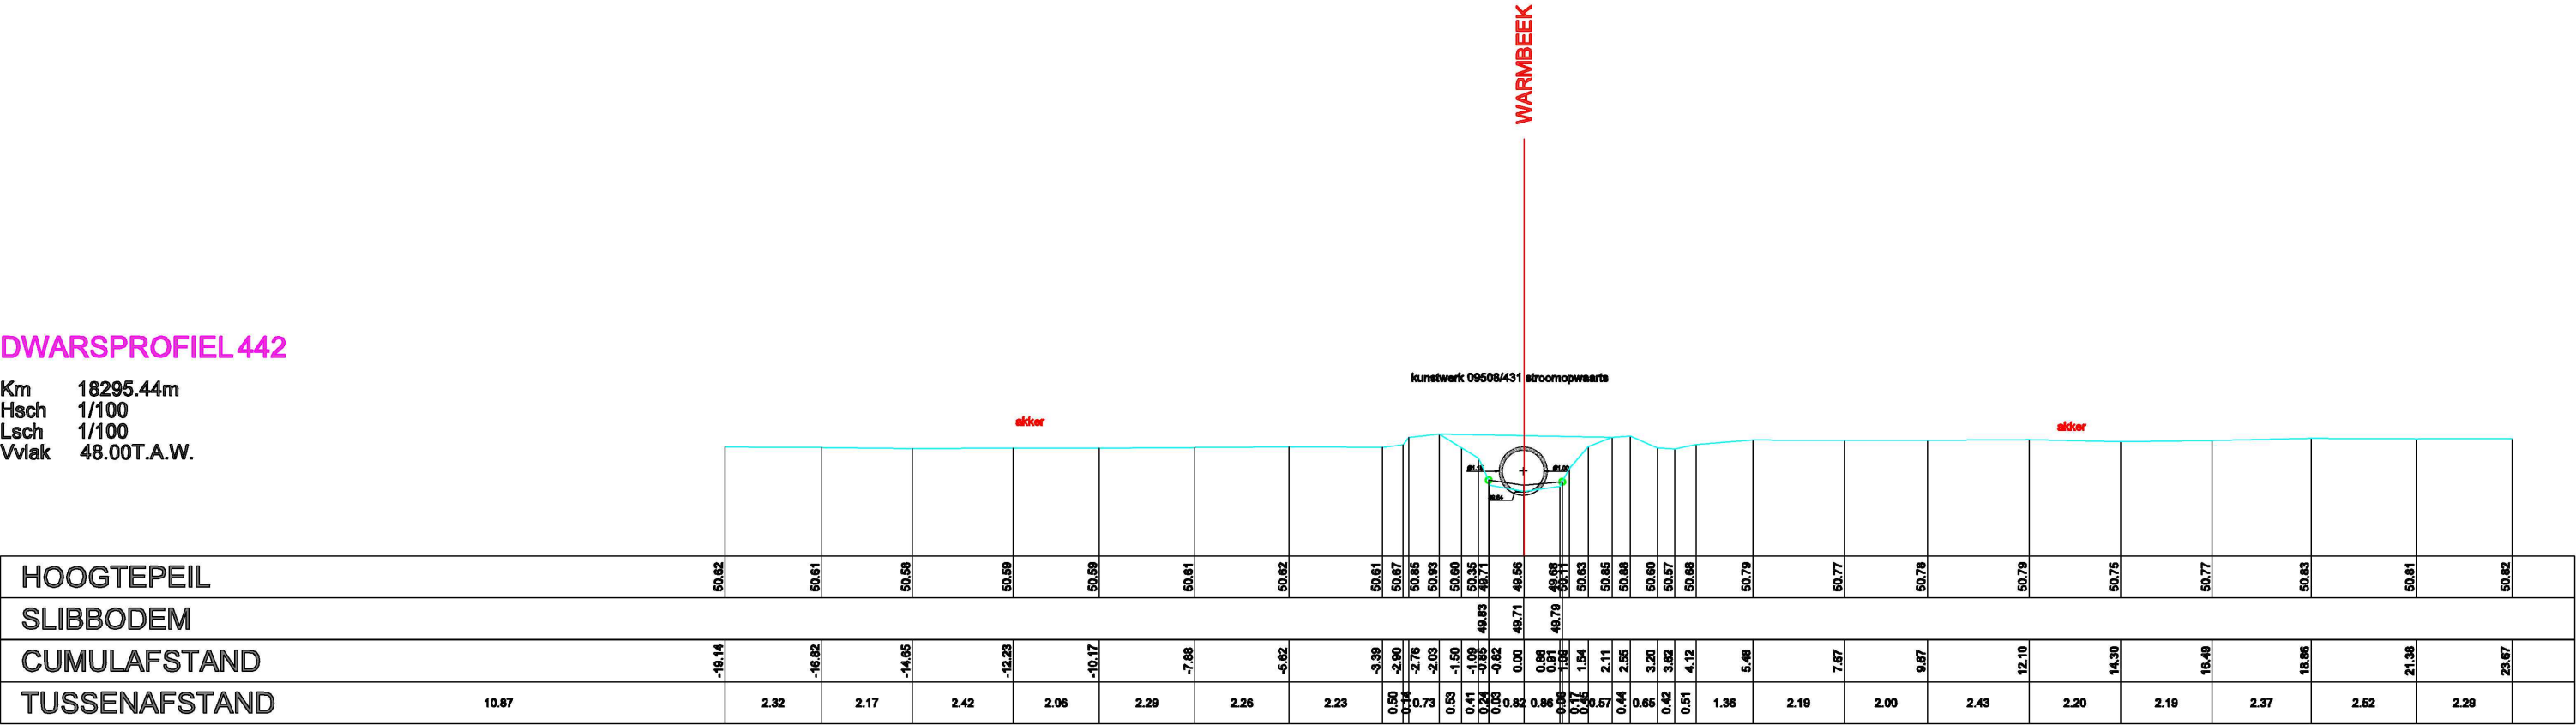

Datum opmeting: 03/05/2004, Warmbeek