


## DWARSPROFIEL 448

Km 18537.37m  
Hsch 1/100  
Lsch 1/100  
Vvlak 49.00T.A.W.

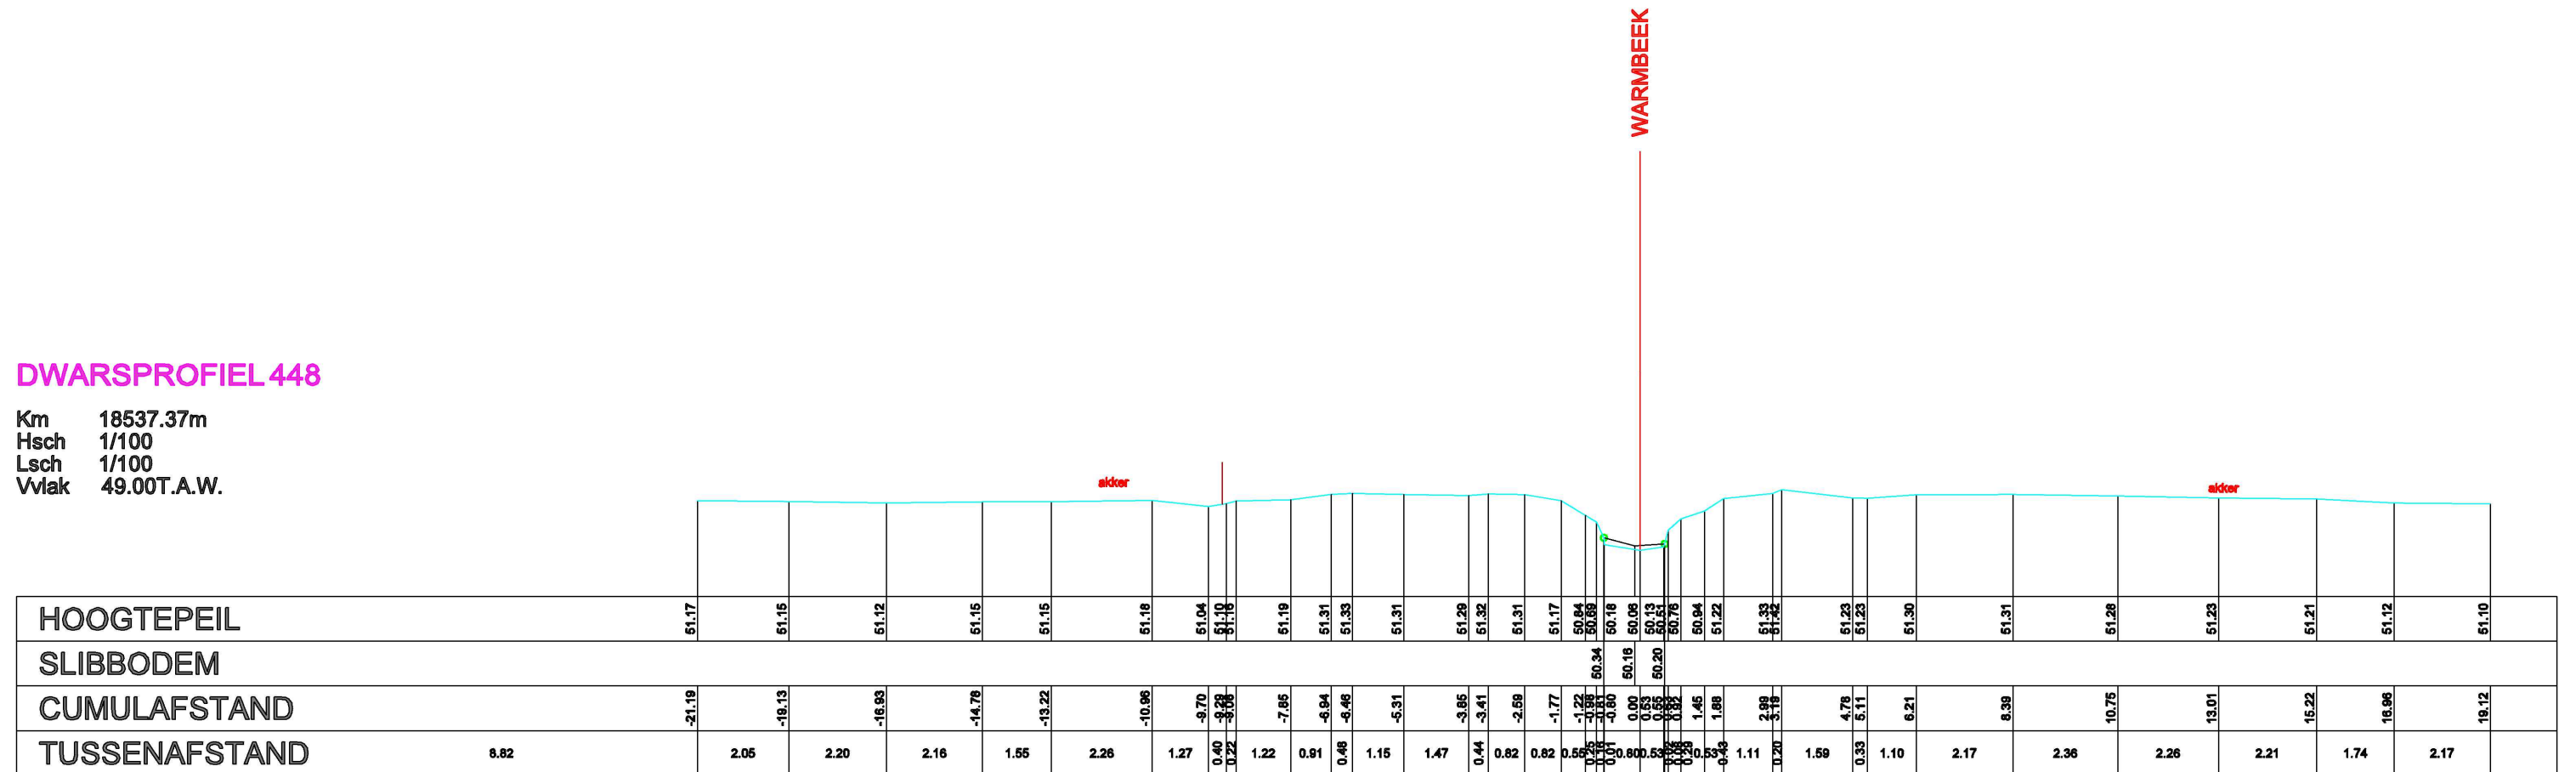

Datum opmeting: 03/05/2004, Warmbeek