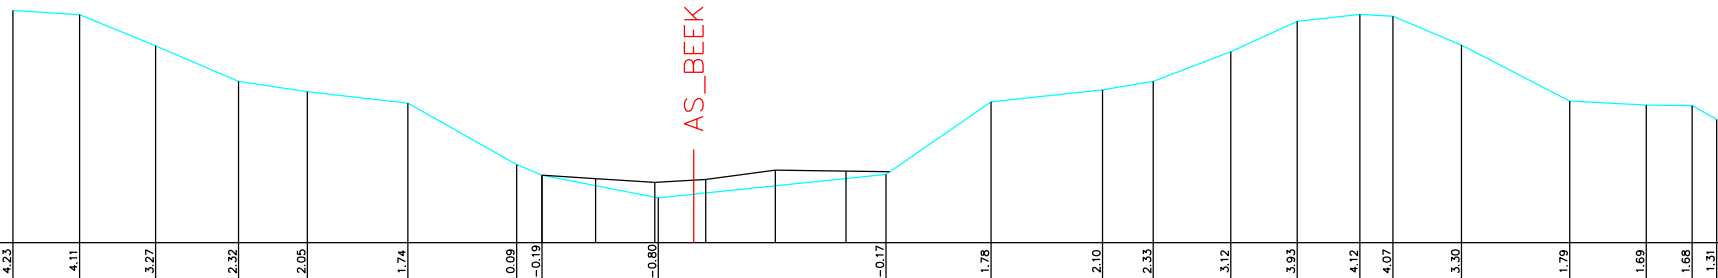


Hsch 1/100
Lsch 1/100
Vvlak -2.00 T.A.W.

[illegible]