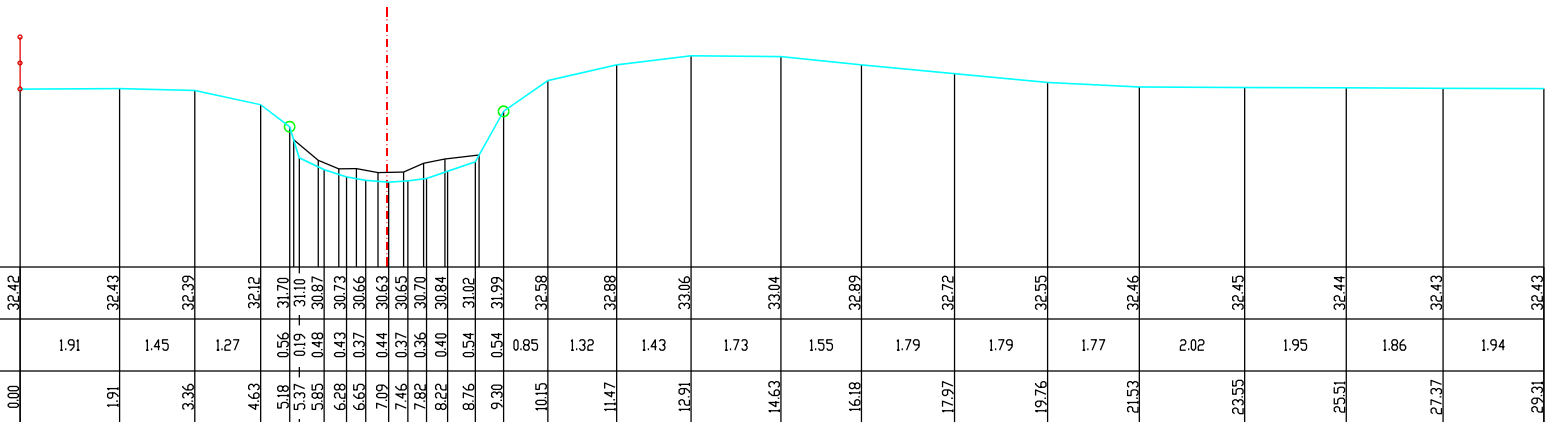


REFERENTIEVLAK 29.00m TAW

[illegible]