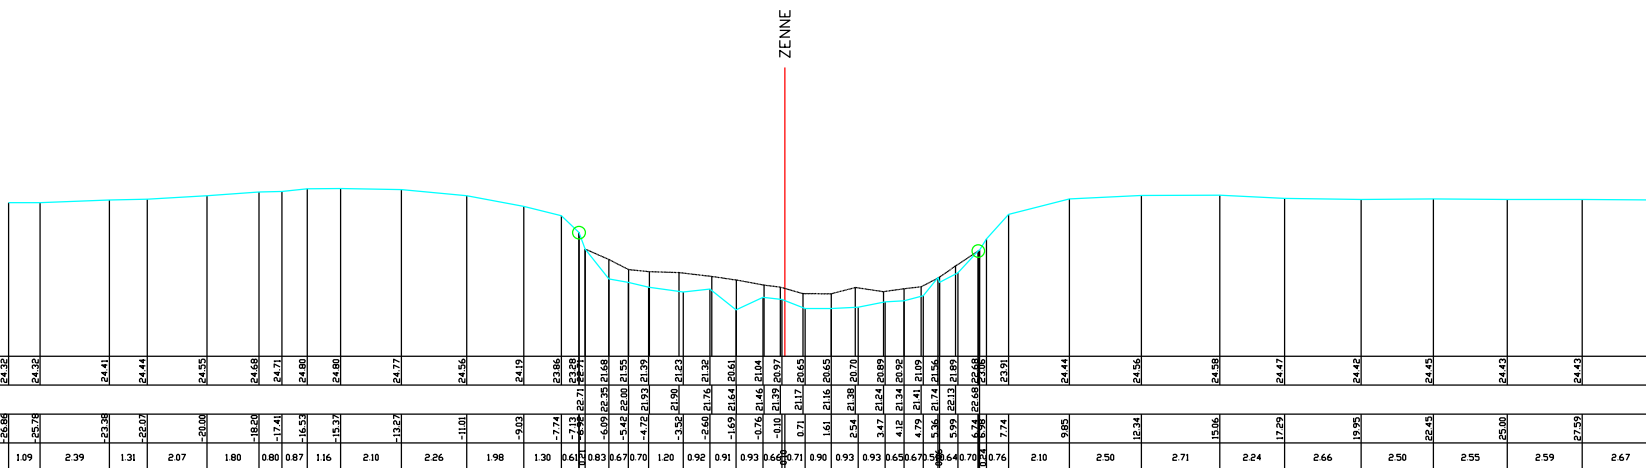


DWARSPROFIEL 130

Hsch 1/100
Lsch 1/100
Vylak 19.00T.A.W

[illegible]