


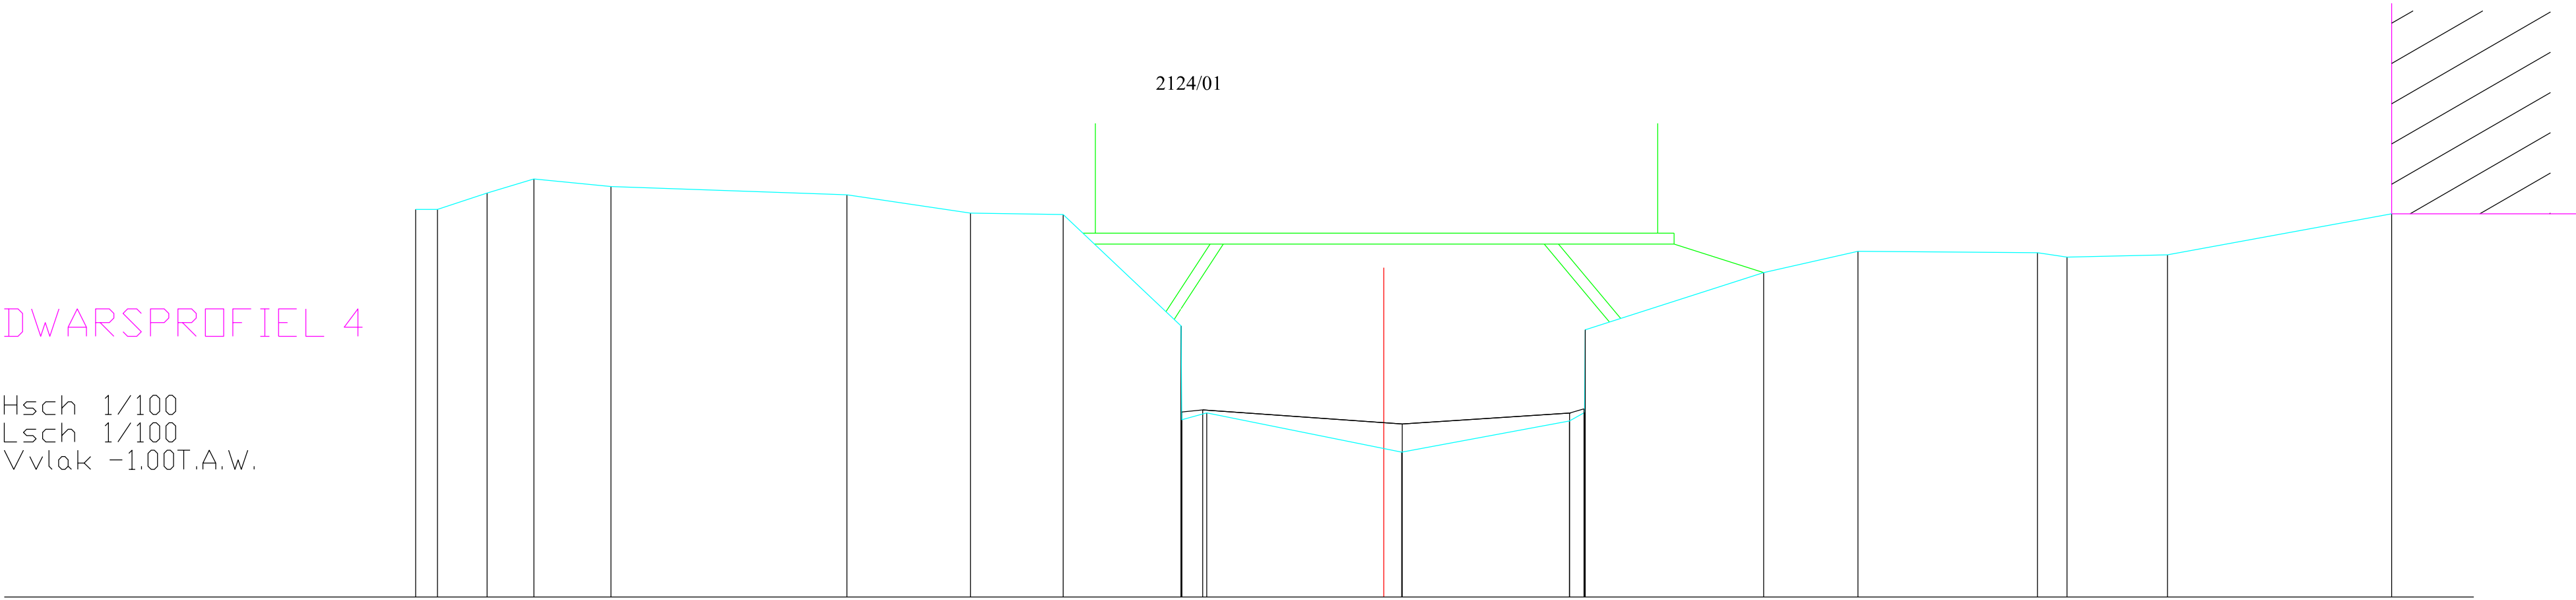

BODEMPEIL	6.06	6.06	6.36	6.62	6.48		6.33	6.00	5.97		3.94	2.35		1.64		2.21	3.87	4.91	5.30		5.27	5.19	5.23		5.98	
SLIBBODEM											2.37	2.41		2.15		2.35	2.43									
CUMULAFSTAND	-17.65	-17.25	-16.34	-15.49	-14.09		-9.79	-7.53	-5.84		-3.69	-3.23		0.00	0.33	3.39	3.67	6.92	8.65		11.92	12.46	14.28		18.37	
TUSSENAFSTAND	0.40	0.90	0.85	1.40		4.30		2.25	1.69	2.15	0.01	0.46		3.23	0.33	3.06	0.27	3.25	1.72	3.27	0.54	1.83		4.09		