


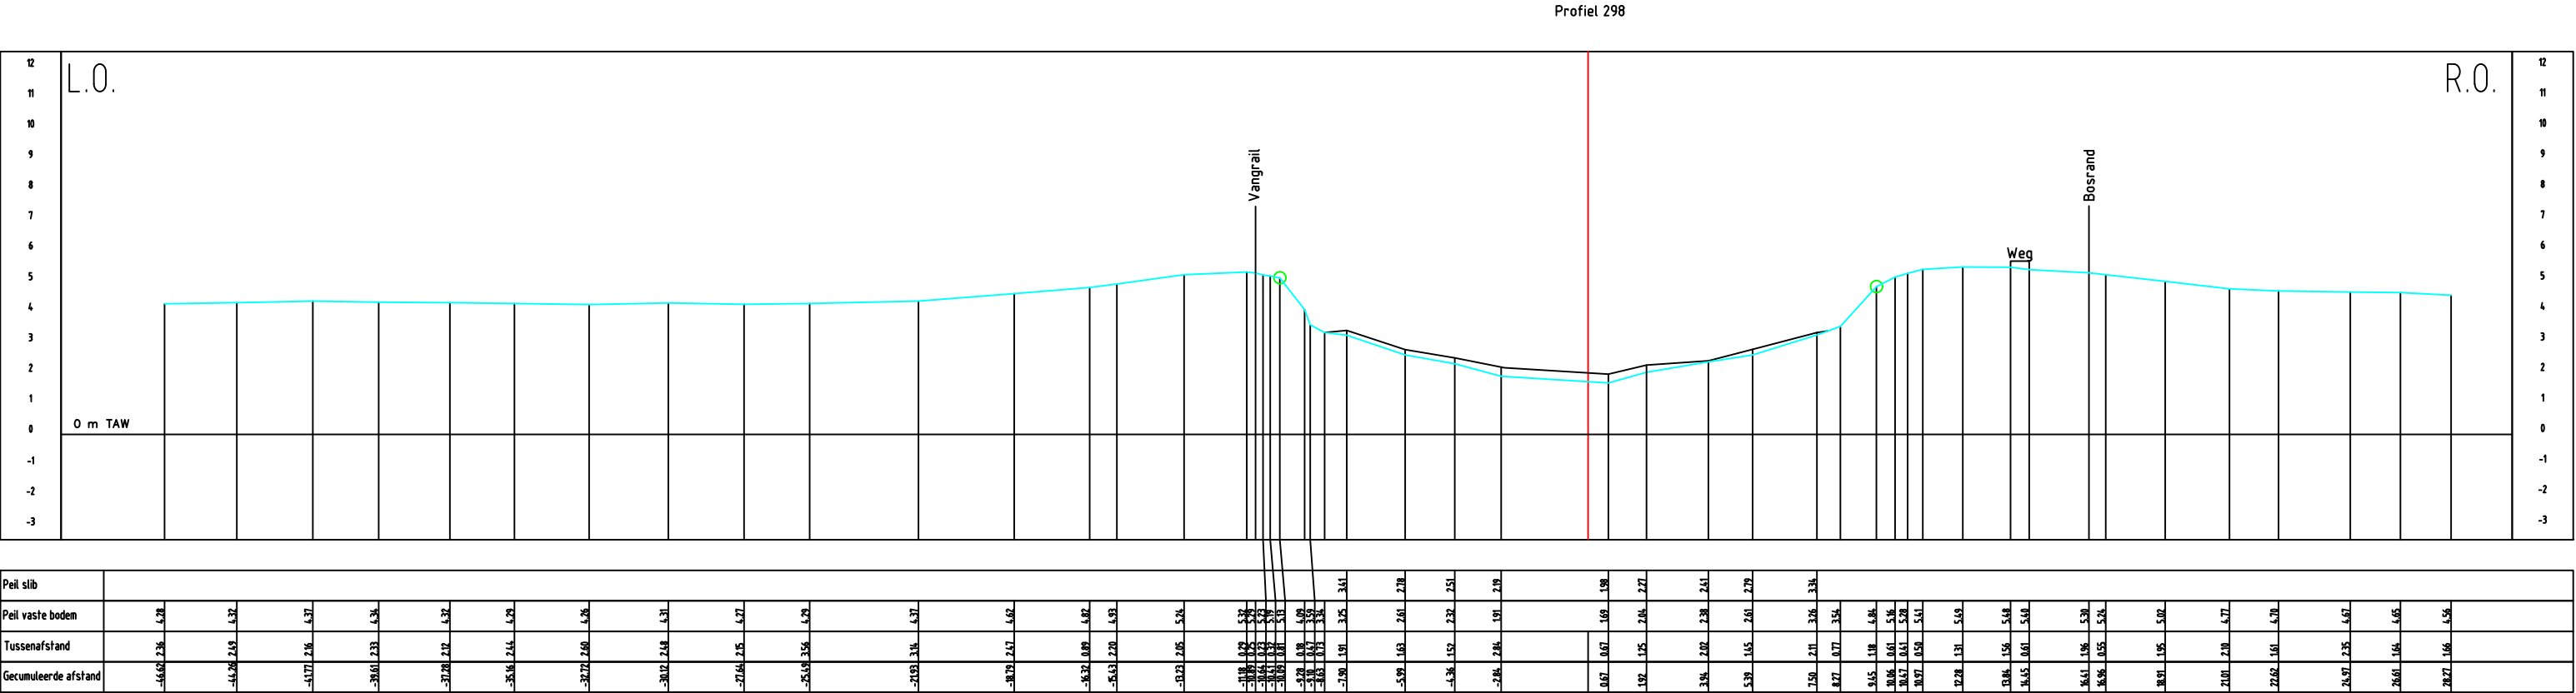

Peil slob	
Peil vaste bodem	-46.62 2.36 6.28
Tussenafstand	-46.28 2.65 6.32
Gecumuleerde afstand	-45.77 2.16 6.37
	-38.61 2.33 6.36
	-37.28 2.12 6.32
	-35.16 2.64 6.29
	-32.72 2.60 6.28
	-30.12 2.68 6.31
	-27.66 2.75 6.27
	-25.68 3.56 6.29
	-21.93 3.16 6.37
	-18.72 2.67 6.62
	-16.32 0.89 6.62
	-15.63 2.70 6.93
	-13.23 2.65 5.26
	-11.18 0.42 5.32
	-10.44 0.63 5.23
	-10.41 0.42 5.19
	-10.63 0.01 5.13
	-9.78 0.18 6.02
	-9.38 0.63 3.32
	-7.90 1.91 3.25
	-5.99 1.63 2.61
	-4.36 1.92 2.32
	-2.86 2.86 1.91
	0.67 0.67 1.68
	1.92 1.75 2.06
	3.96 2.02 2.38
	5.39 1.65 2.61
	7.50 2.11 3.26
	8.27 0.77 3.56
	9.65 1.18 4.66
	10.96 0.61 5.16
	10.27 0.61 5.28
	10.97 0.90 5.61
	12.28 1.31 5.69
	13.06 1.56 5.68
	16.65 0.61 5.68
	16.61 1.16 5.30
	16.96 0.55 5.26
	18.01 1.95 5.02
	21.01 2.10 6.77
	22.62 1.61 6.70
	26.97 2.35 6.67
	26.61 1.64 6.65
	28.27 1.66 6.56