


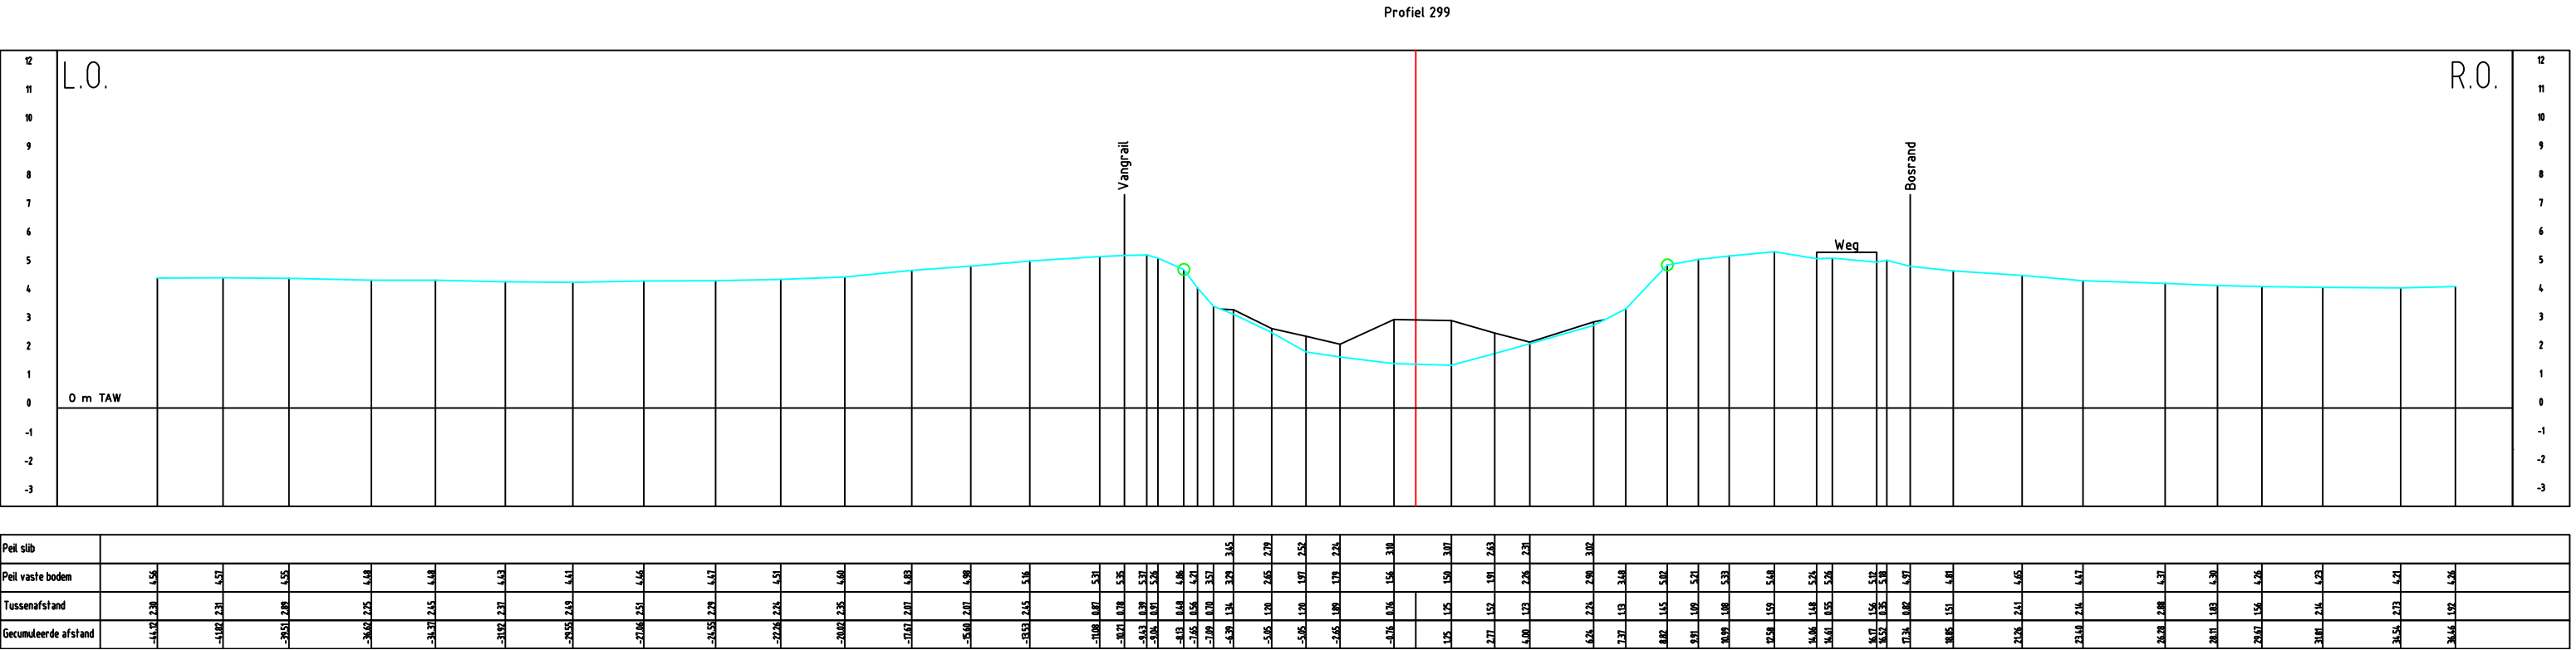

Peil slob	
Peil vaste bodem	-4.47 2.20 4.54
Tussenafstand	-4.02 2.31 4.57
Gecumuleerde afstand	-39.51 2.89 4.55