


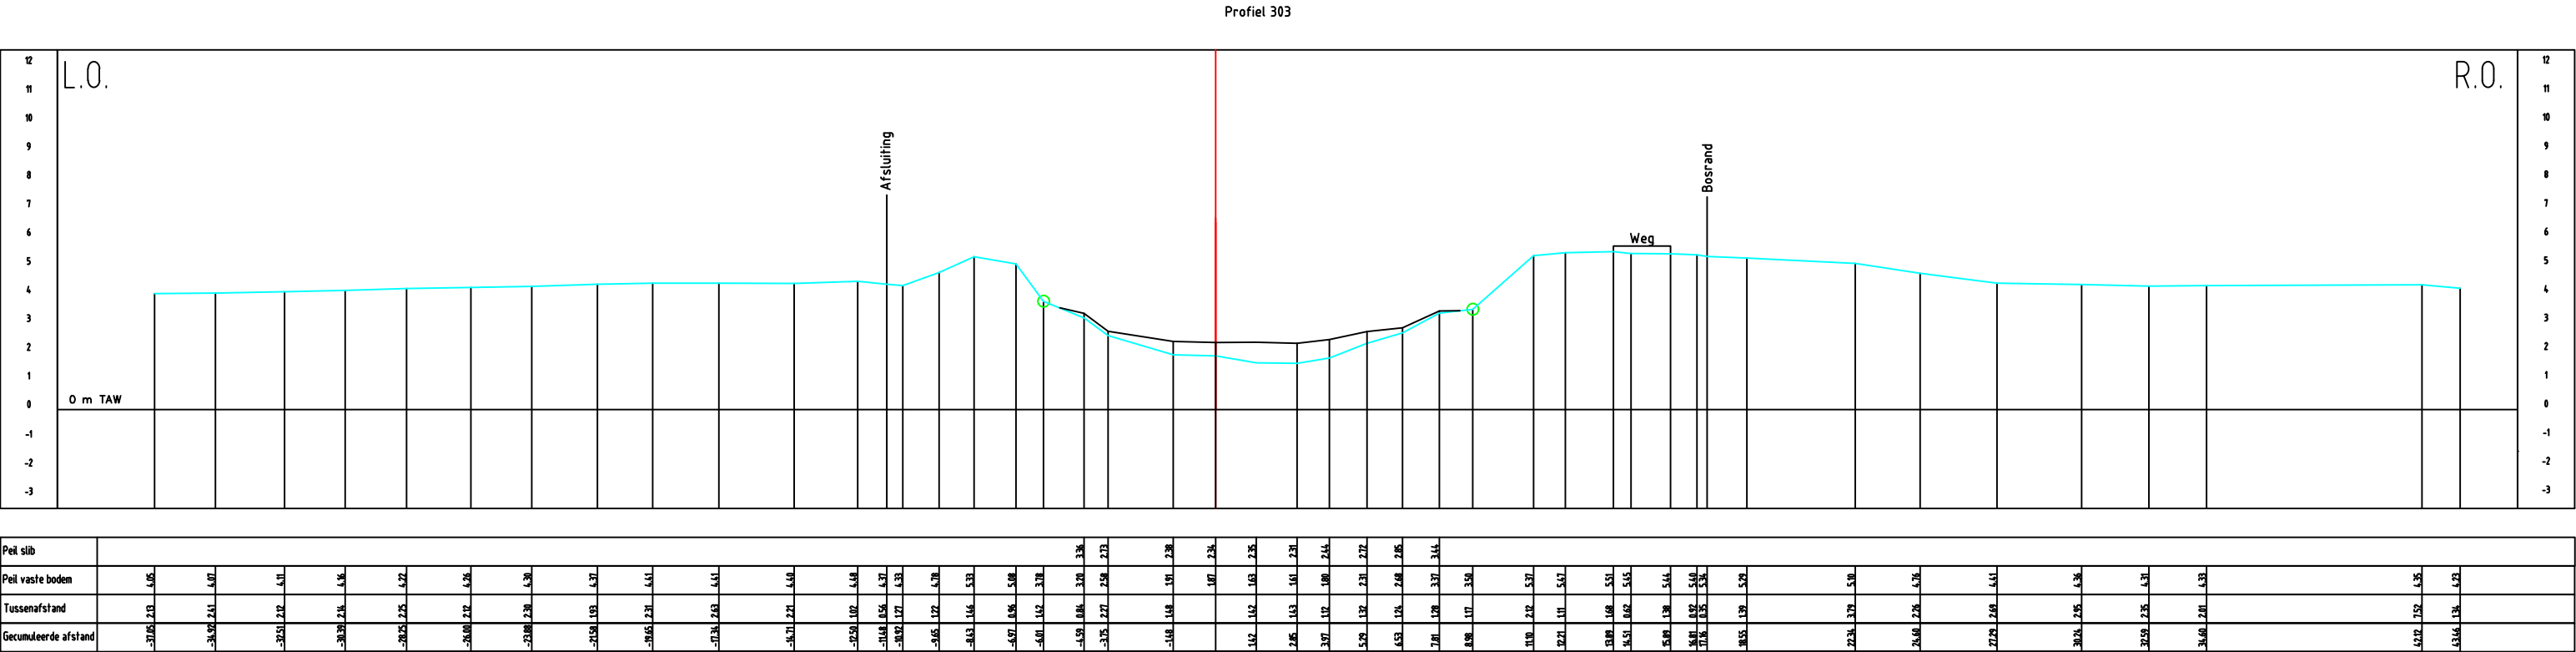

Peil slib	
